



- Manifest**
- 2 x 2702 diversion ends
 - 2 x 2703 diverted traffic left
 - 2 x 2703 diverted traffic right
 - 2 x 7001 roadworks
 - 2 x 7010.1 road ahead closed
 - 2 x 7010.1 road closed
 - 1 x 2702 diversion left
 - 1 x 2702 diversion right

Notes

- 1 Distances between signs NOT to scale for purpose of clarity.
- 2 All sign placement subject to available safe working space.
- 3 Cone lamps must be used on all roads with a speed limit of 40 mph or more.
- 4 Stop & Go boards must be available and utilised in the event of permanent signal failure in accordance with the code of practice.
- 5 The purpose of this plan is to be used only as a guide. All equipment should be put out according to the 'safety at street works and road works - code of practice' (red book) & the 'traffic signs manual chapter 8' (yellow book).
- 6 Site conditions may have changed since the design of the drawing. Any changes which subsequently affect the design must comply with chapter 6.

DIVERSION ROUTE:
 ST HELENS LANE
 ADEL LANE
 CHURCH LANE
 OTLEY ROAD
 AND VISA VERSA

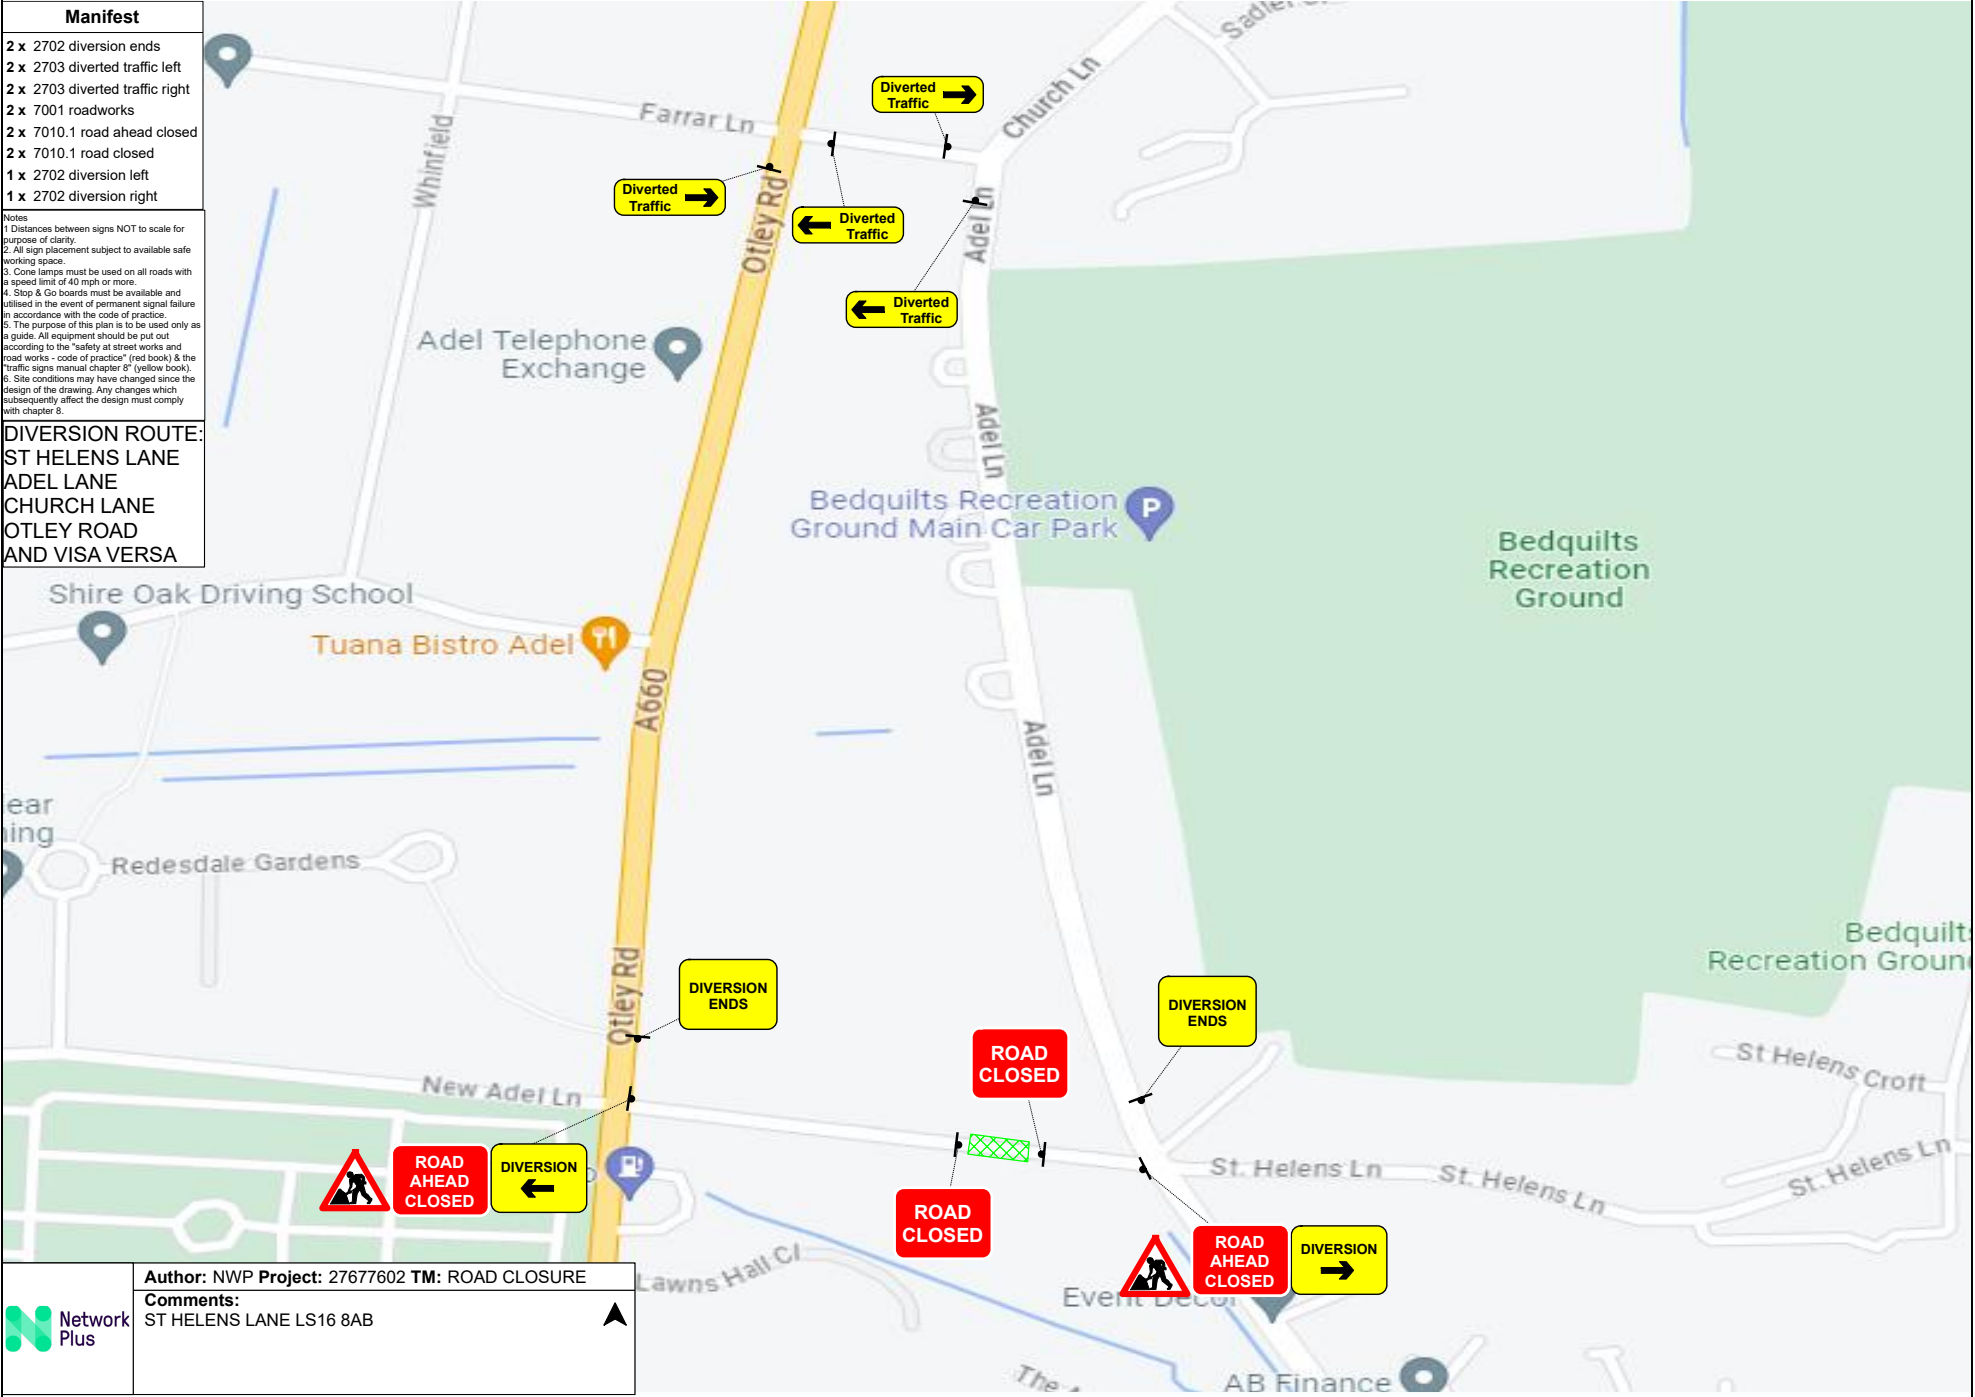

	<p>Author: NWP Project: 27677602 TM: ROAD CLOSURE</p> <p>Comments: ST HELENS LANE LS16 8AB</p>
--	---