



- KEY**
- FOOTWAY/PEDESTRIAN AREA
 - HAZARD PAVING
 - LANDSCAPE/GRASSED AREA
 - PROPOSED LINING
 - CARRIAGEWAY OVERLAY
 - NEW CARRIAGEWAY CONSTRUCTION
 - FOOTWAY SURFACE RENEWAL
 - NEW FOOTWAY CONSTRUCTION
 - TOPSOIL
 - LIMIT OF CONSTRUCTION WORKS

- NOTES**
1. This drawing is for information only. See relevant Contract Drawings for actual construction details and proposed works.

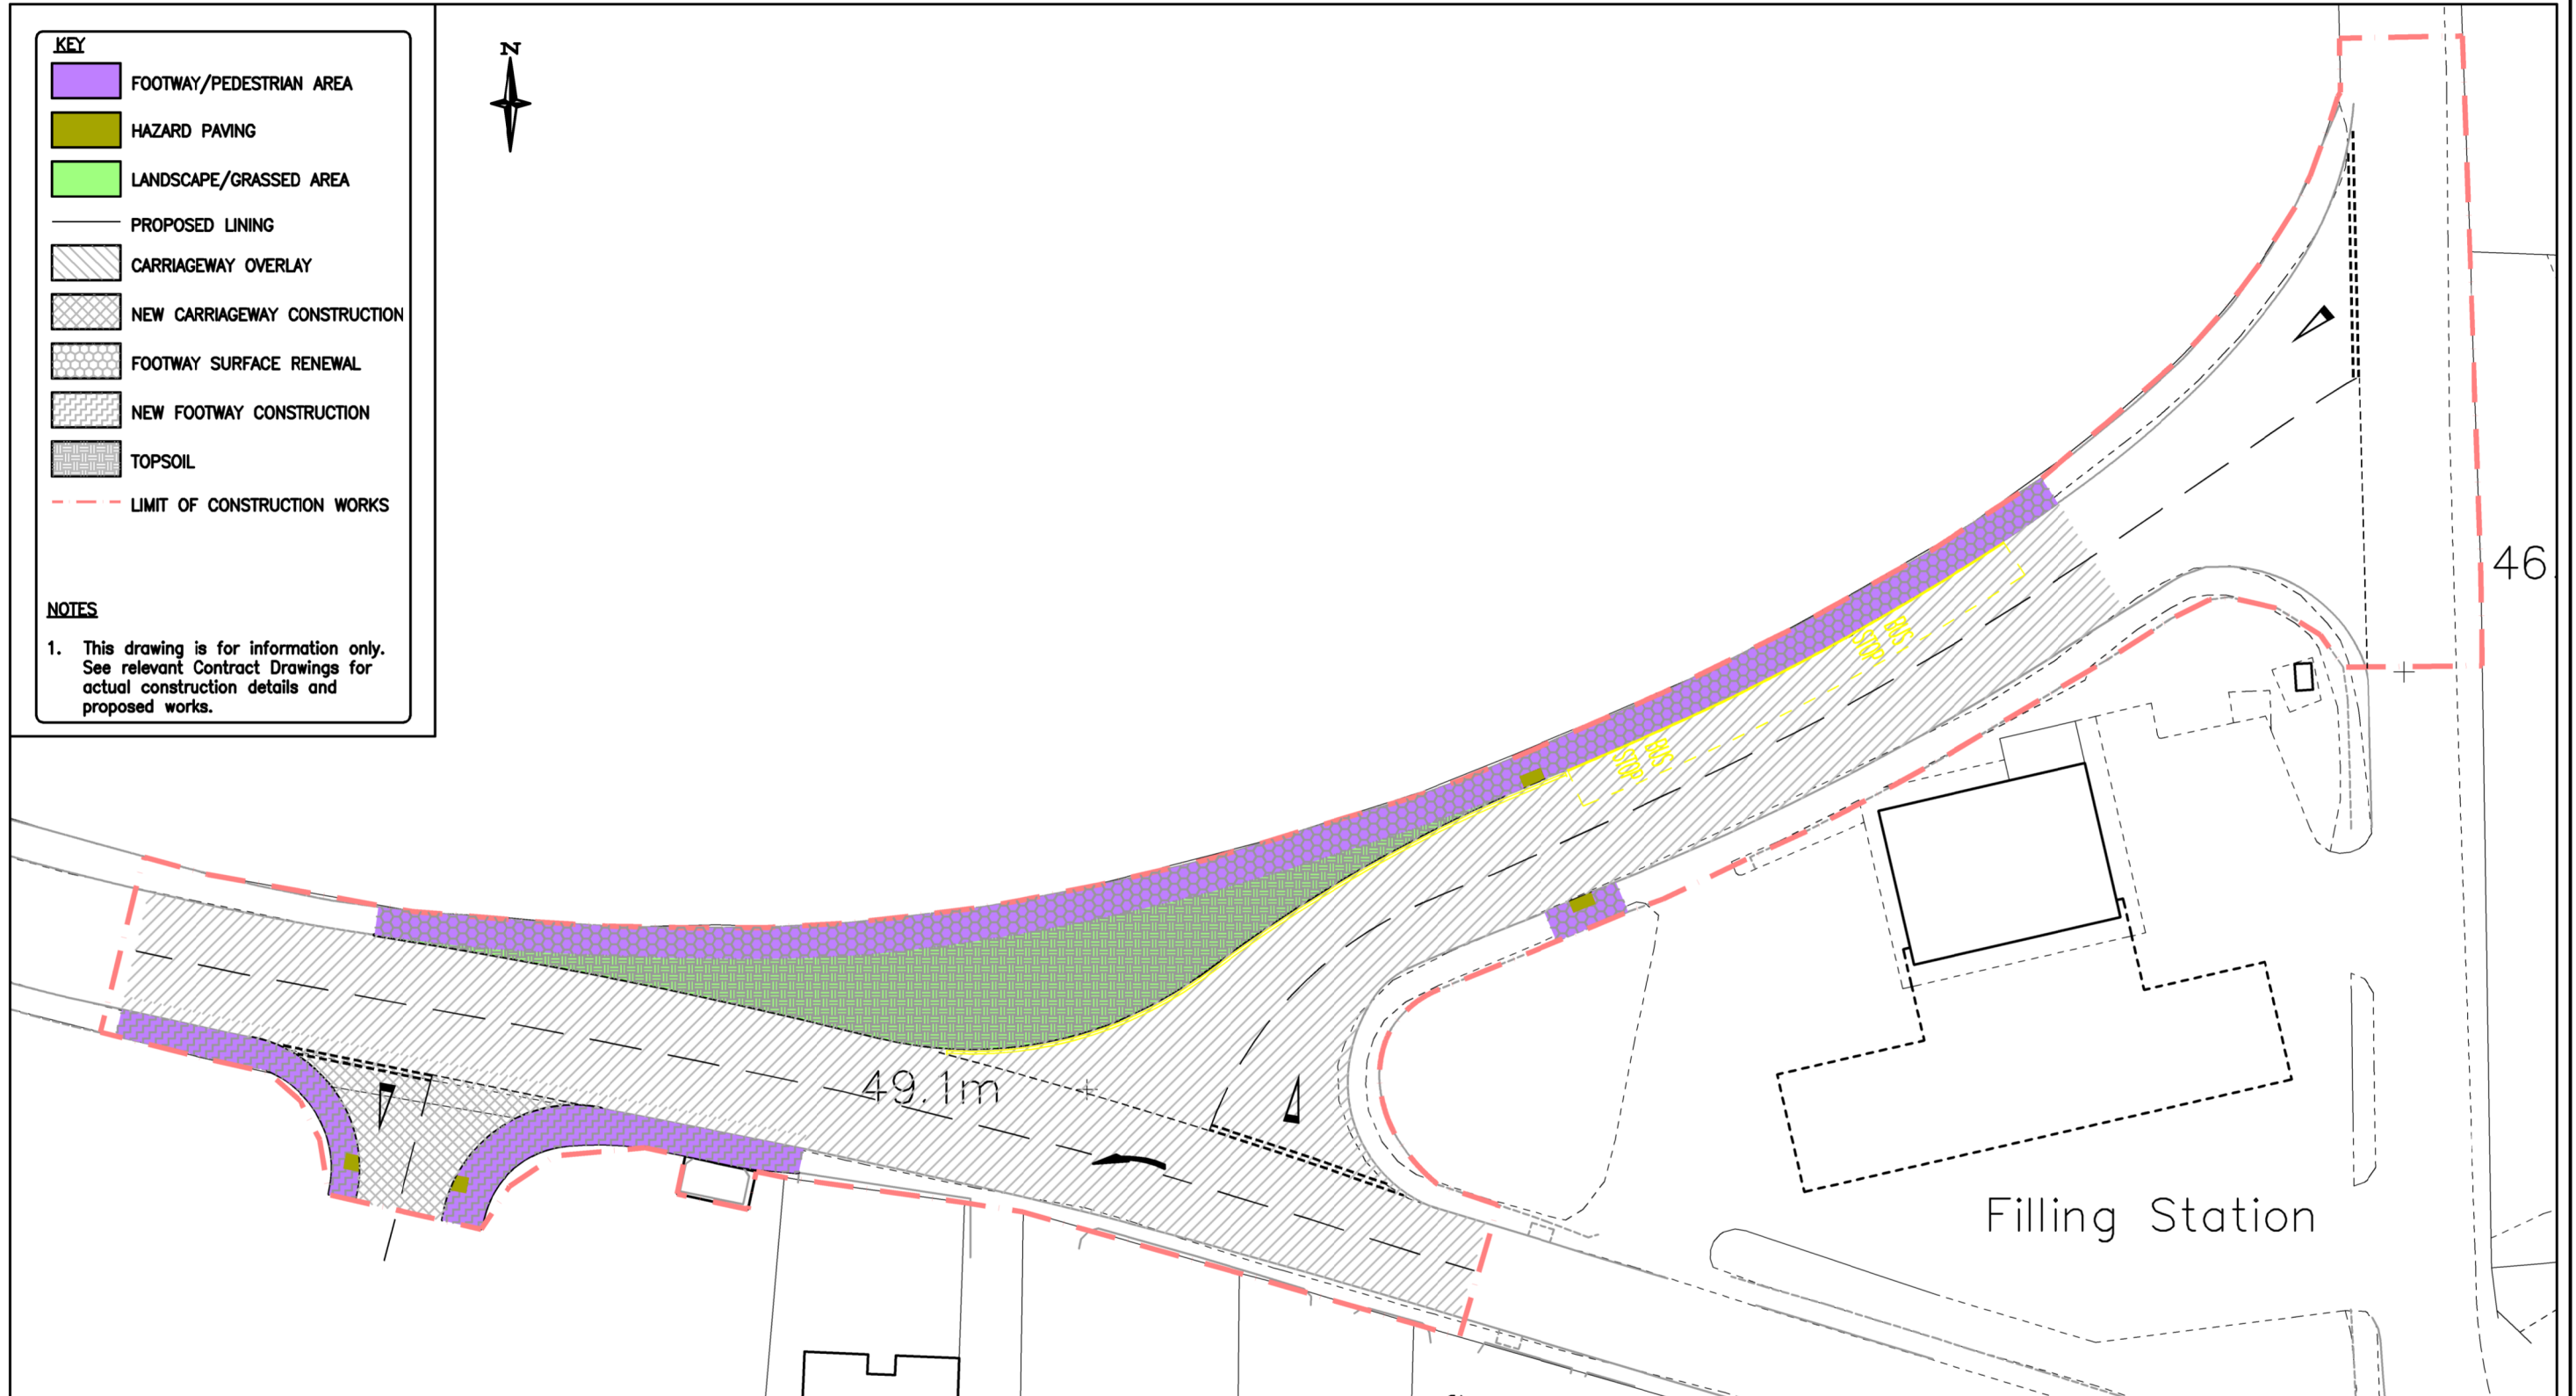

© Crown Copyright and database right 2024 Ordnance Survey LA100019567

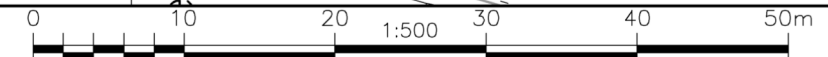

FIRST APPROVED	RC	
AMENDMENTS	DRAWN	CHECK DATE

Pool in Wharfdale
General Arrangement Drawing

	INITIALS	DATE	SCALE
DRAWN BY	RC	1/24	1:500
AutoCAD BY	RC	1/24	
CHECKED BY			ORIGINAL SHEET SIZE A3



733801-LCC-HWT-WD-DR-CH-001	
INFORMATION	
STATUS:	DRAFT
DATE:	January 2024