


Copyright © 2018 Leeds City Council. This drawing is the property of Leeds City Council. It must only be used for the purpose for which it was originally supplied. It must not be copied, published or transmitted by any means to any third party, without the express permission of the originator. Modification or manipulation of all or part of this drawing is strictly forbidden, unless specifically requested or approved by the originator.

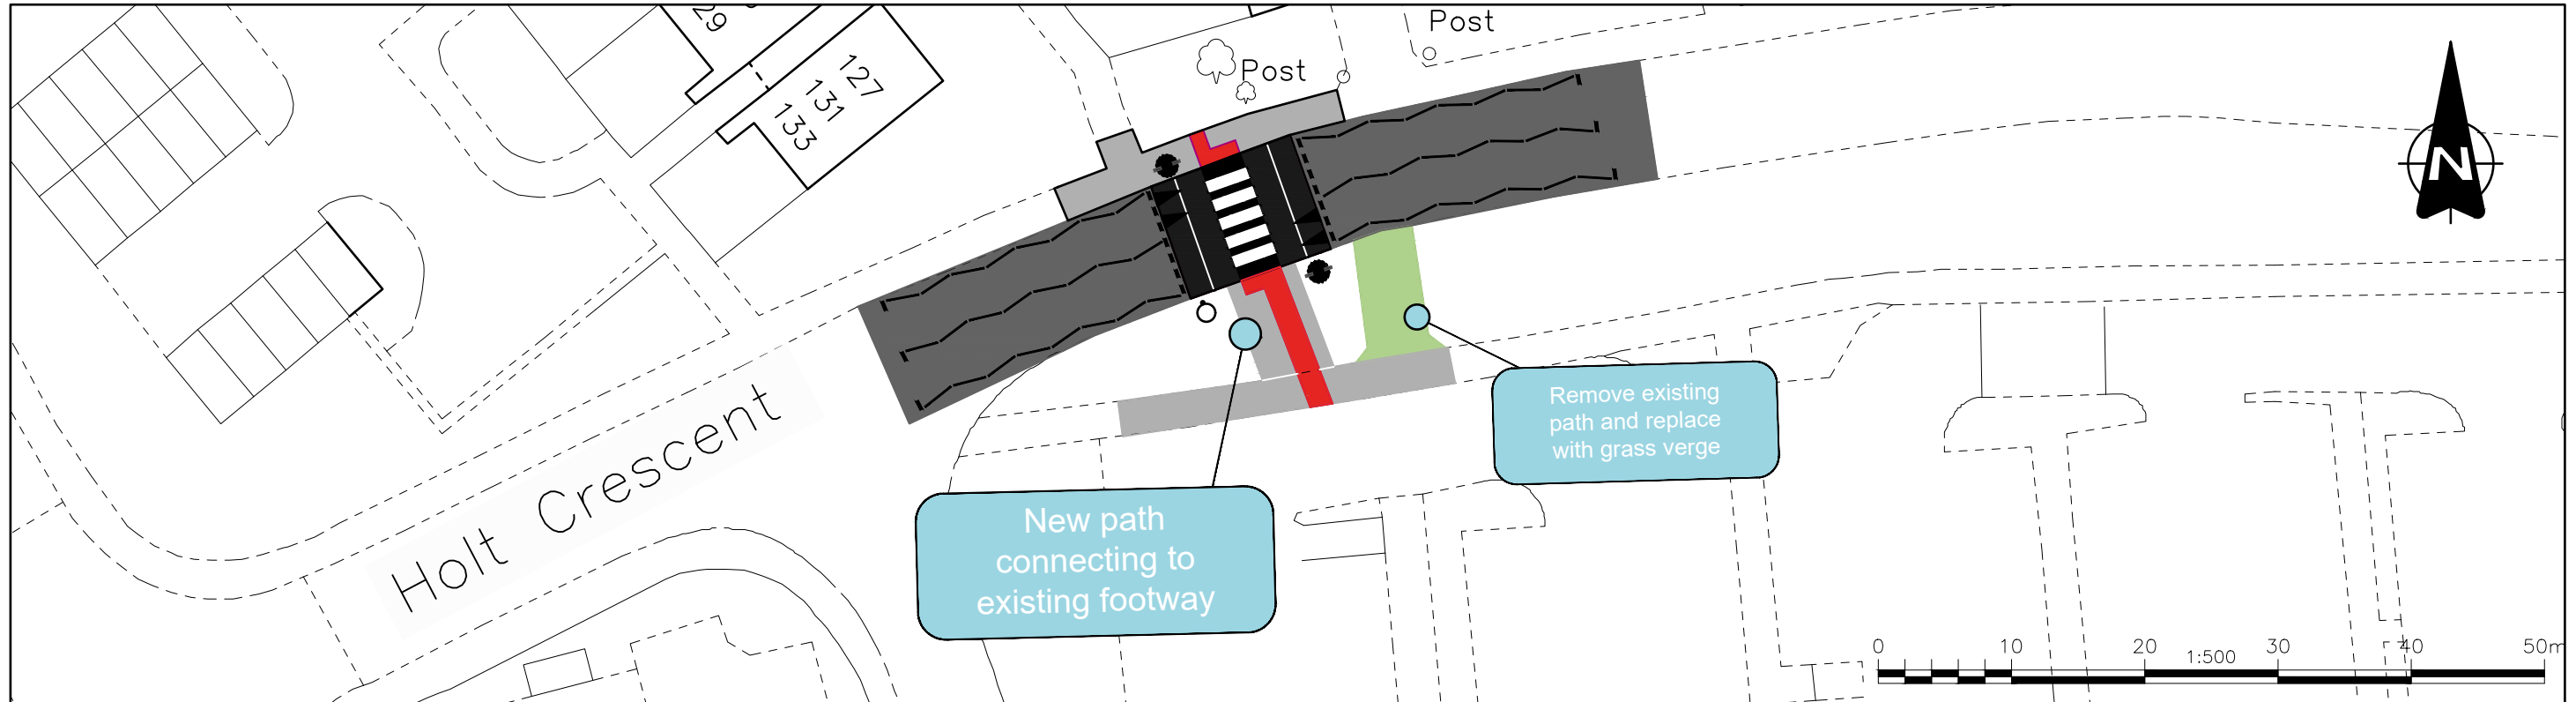

General Arrangement	
Footway & Landscaping	
Footway	Landscaped area
Red tactile paving	
Carriageway	
Carriageway	Traffic calming feature
Miscellaneous Items	
Belisha Beacon With LED Halo	Road markings
	Street lighting column



© Crown Copyright and database right 2024 Ordnance Survey LA100019567

FIRST APPROVED	DH	
AMENDMENTS	DRAWN	CHECK DATE

**HOLT CRESCENT
ADEL & WHARFDALE
HUMPED ZEBRA CROSSING INSTALLATION**

	INITIALS	DATE	SCALE
DRAWN BY	DH	1/24	1:500
AutoCAD BY	DH	1/24	
CHECKED BY	JW	1/24	
			ORIGINAL SHEET SIZE A3



1551/LCC/01/XX/DR/TM/01_01
INFORMATION

STATUS: **APPROVED**
DATE: **January 2024**