

To the Owner/Occupier

Connecting Leeds
8th Floor East
Merrion House
110 Merrion Centre
Leeds LS2 8BB
connectingleeds@leeds.gov.uk
0113 336 8868

22-08-2024

Dear Resident/Business Owner

LAWNSWOOD ROUNDABOUT – GULLY CLEANSING WORKS

Leeds City Council is undertaking drainage cleansing works in the vicinity of Lawnswood Roundabout from Tuesday 27th August for a period of 5 days, not including weekends, to ensure the existing drainage is functioning properly and to identify any existing issues to prevent flooding and water accumulation.


The drainage cleansing works have been programmed to be carried out in the evening between 7pm and 11pm, due to the high volume of traffic in the vicinity of the roundabout during the day. Carrying out the works during the day was carefully considered, but this work can only be carried out safely in the evening.

Please see the attached drawings supplied by our contractor, highlighting the working areas. In relation to these works, if there is an emergency, please contact the team on 07891 275342.

There will be some noise associated with these works, however the Contractor will do their best to ensure minimum disruption and to clear the site before 11pm. If you have any concerns with noise pollution these can be discussed with Environmental Health, between the hours of 9.00am to 5.00pm on 0113 2224406.

We apologise in advance for any disruption caused and request your cooperation and understanding.

Regards



Connecting Leeds
Leeds City Council









WE OPEN THE WAY

Colas Traffic Management

Designer: D Bray
Checked: W Houghton
Date: Aug 2024
Scheme/Job name: Lawnswood RBT
Job location: Lawnswood RBT
Traffic management: various
Speed of road: various
Drawing name: Locations 1-15 & 20-25 Shift 1

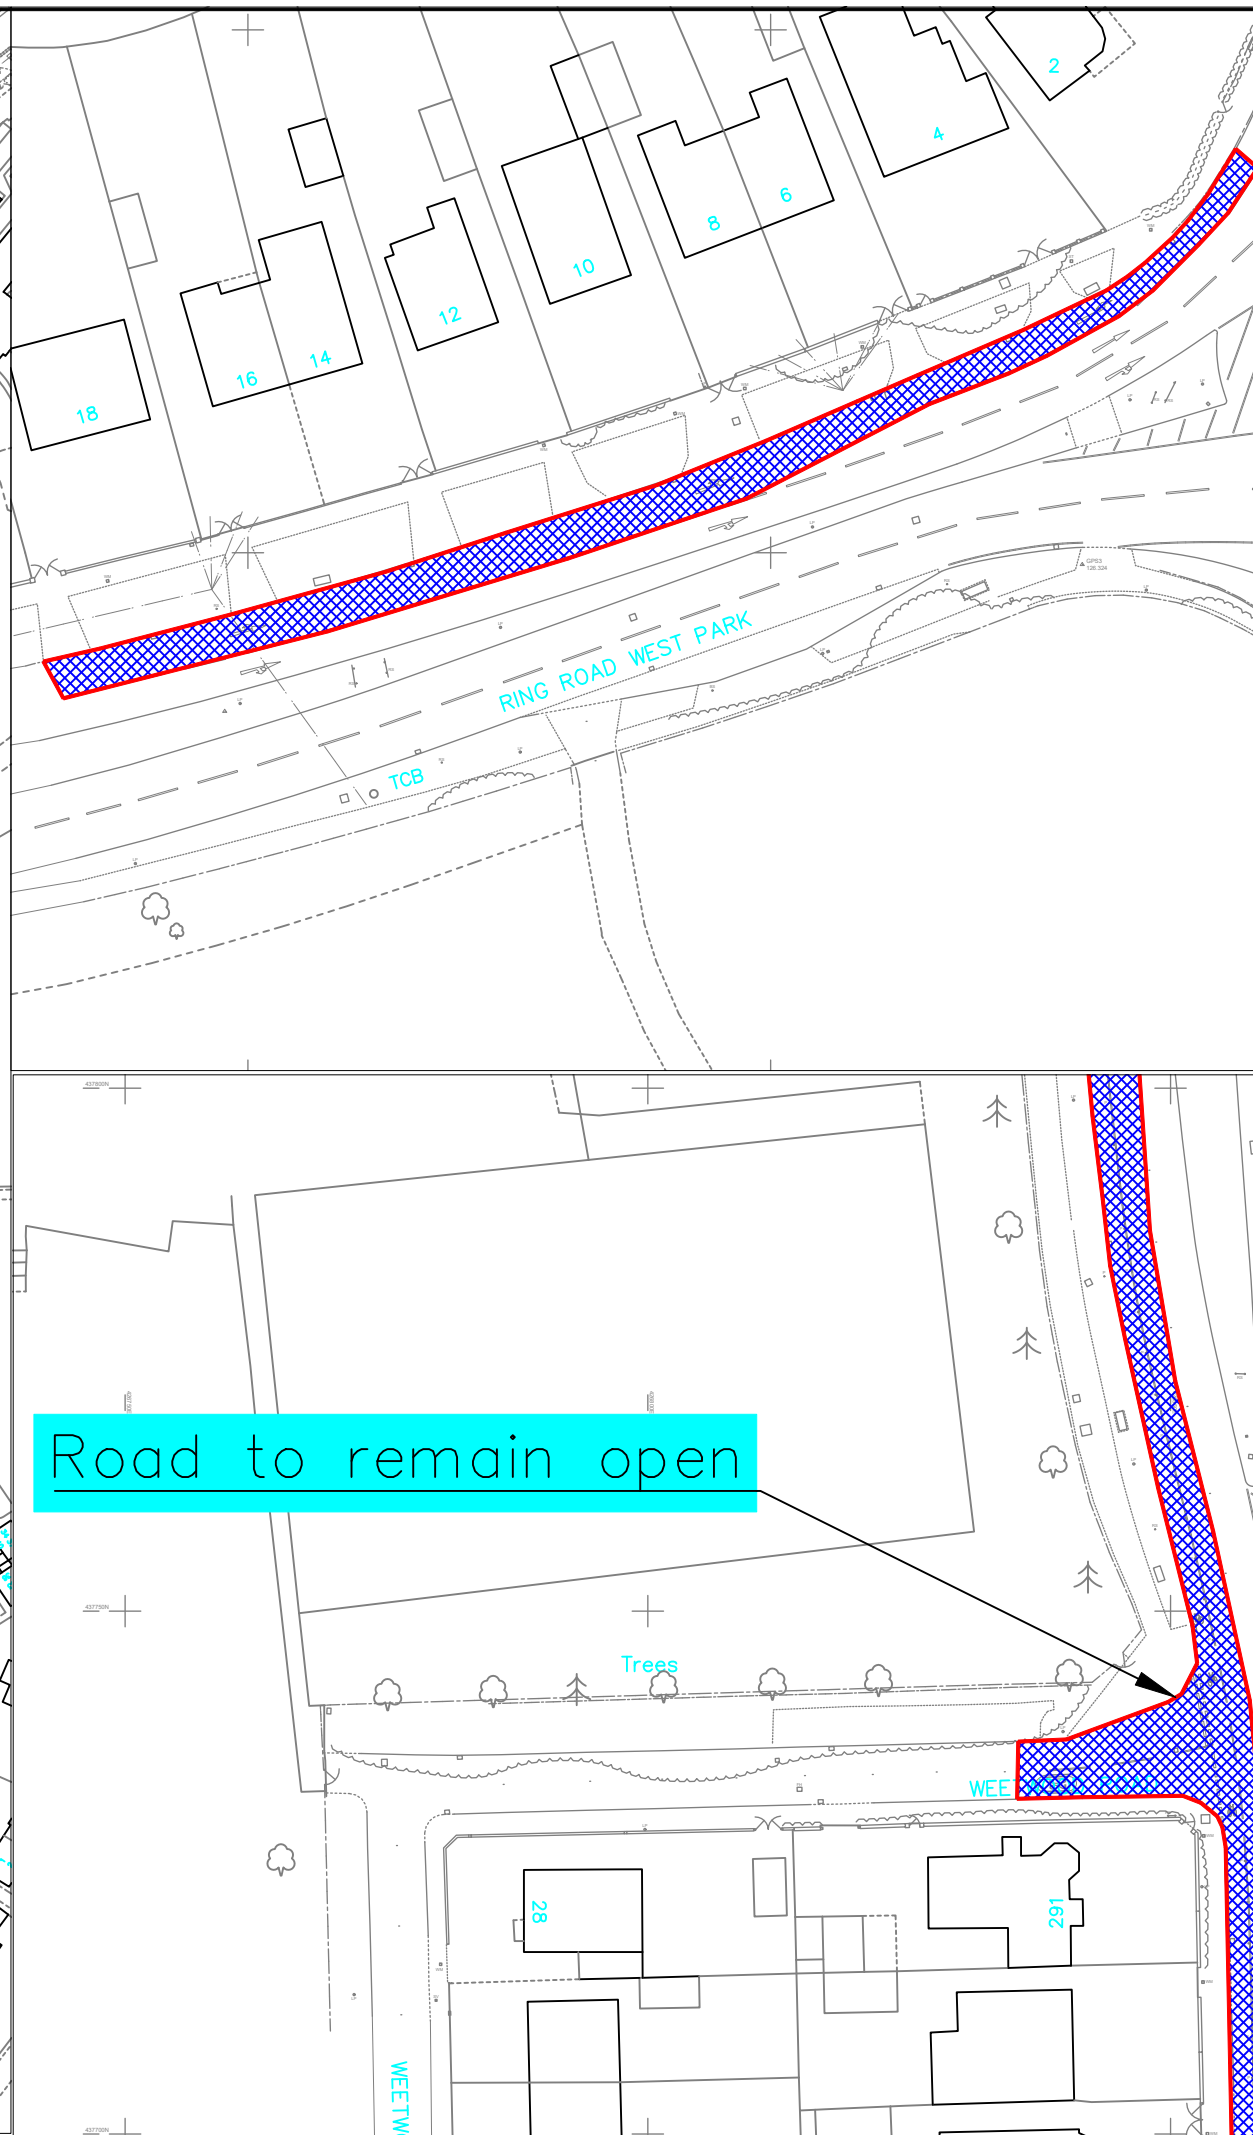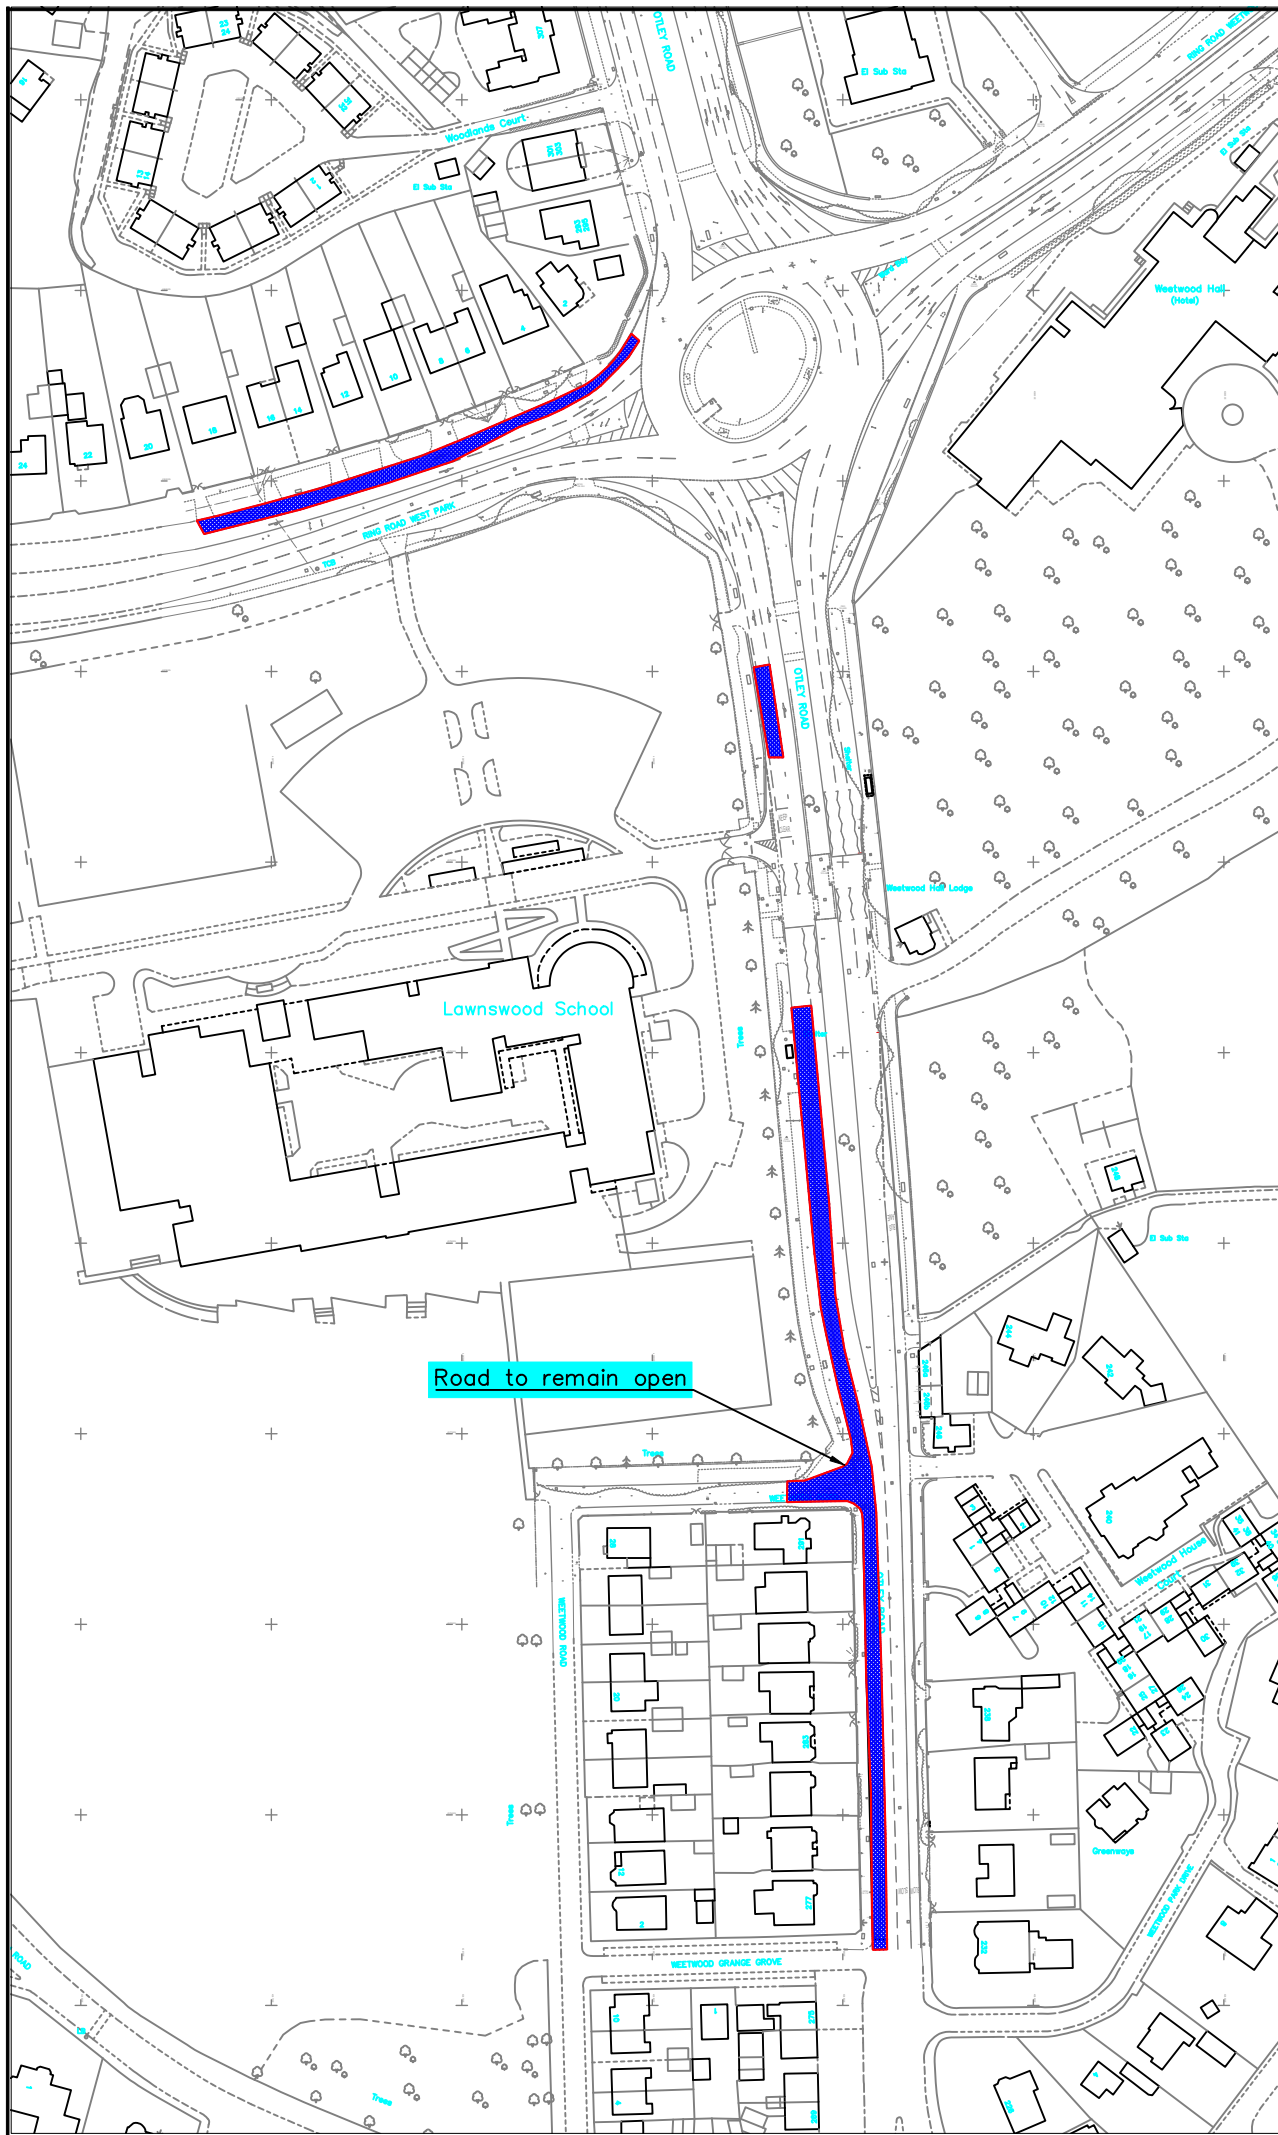


Note: Distance between signs NOT to scale, for purpose of clarity. This drawing should be used as a guide only. All traffic management will be installed according to 'Safety at street works' code of practice i.e. The Red book.



WE OPEN THE WAY

Colas Traffic Management
Designer: D Bray
Checked: W Houghton
Date: Aug 2024
Scheme/Job name: Lawnswood RBT
Job location: Lawnswood RBT
Traffic management: various
Speed of road: various
Drawing name: Locations 26-44
Shift 2



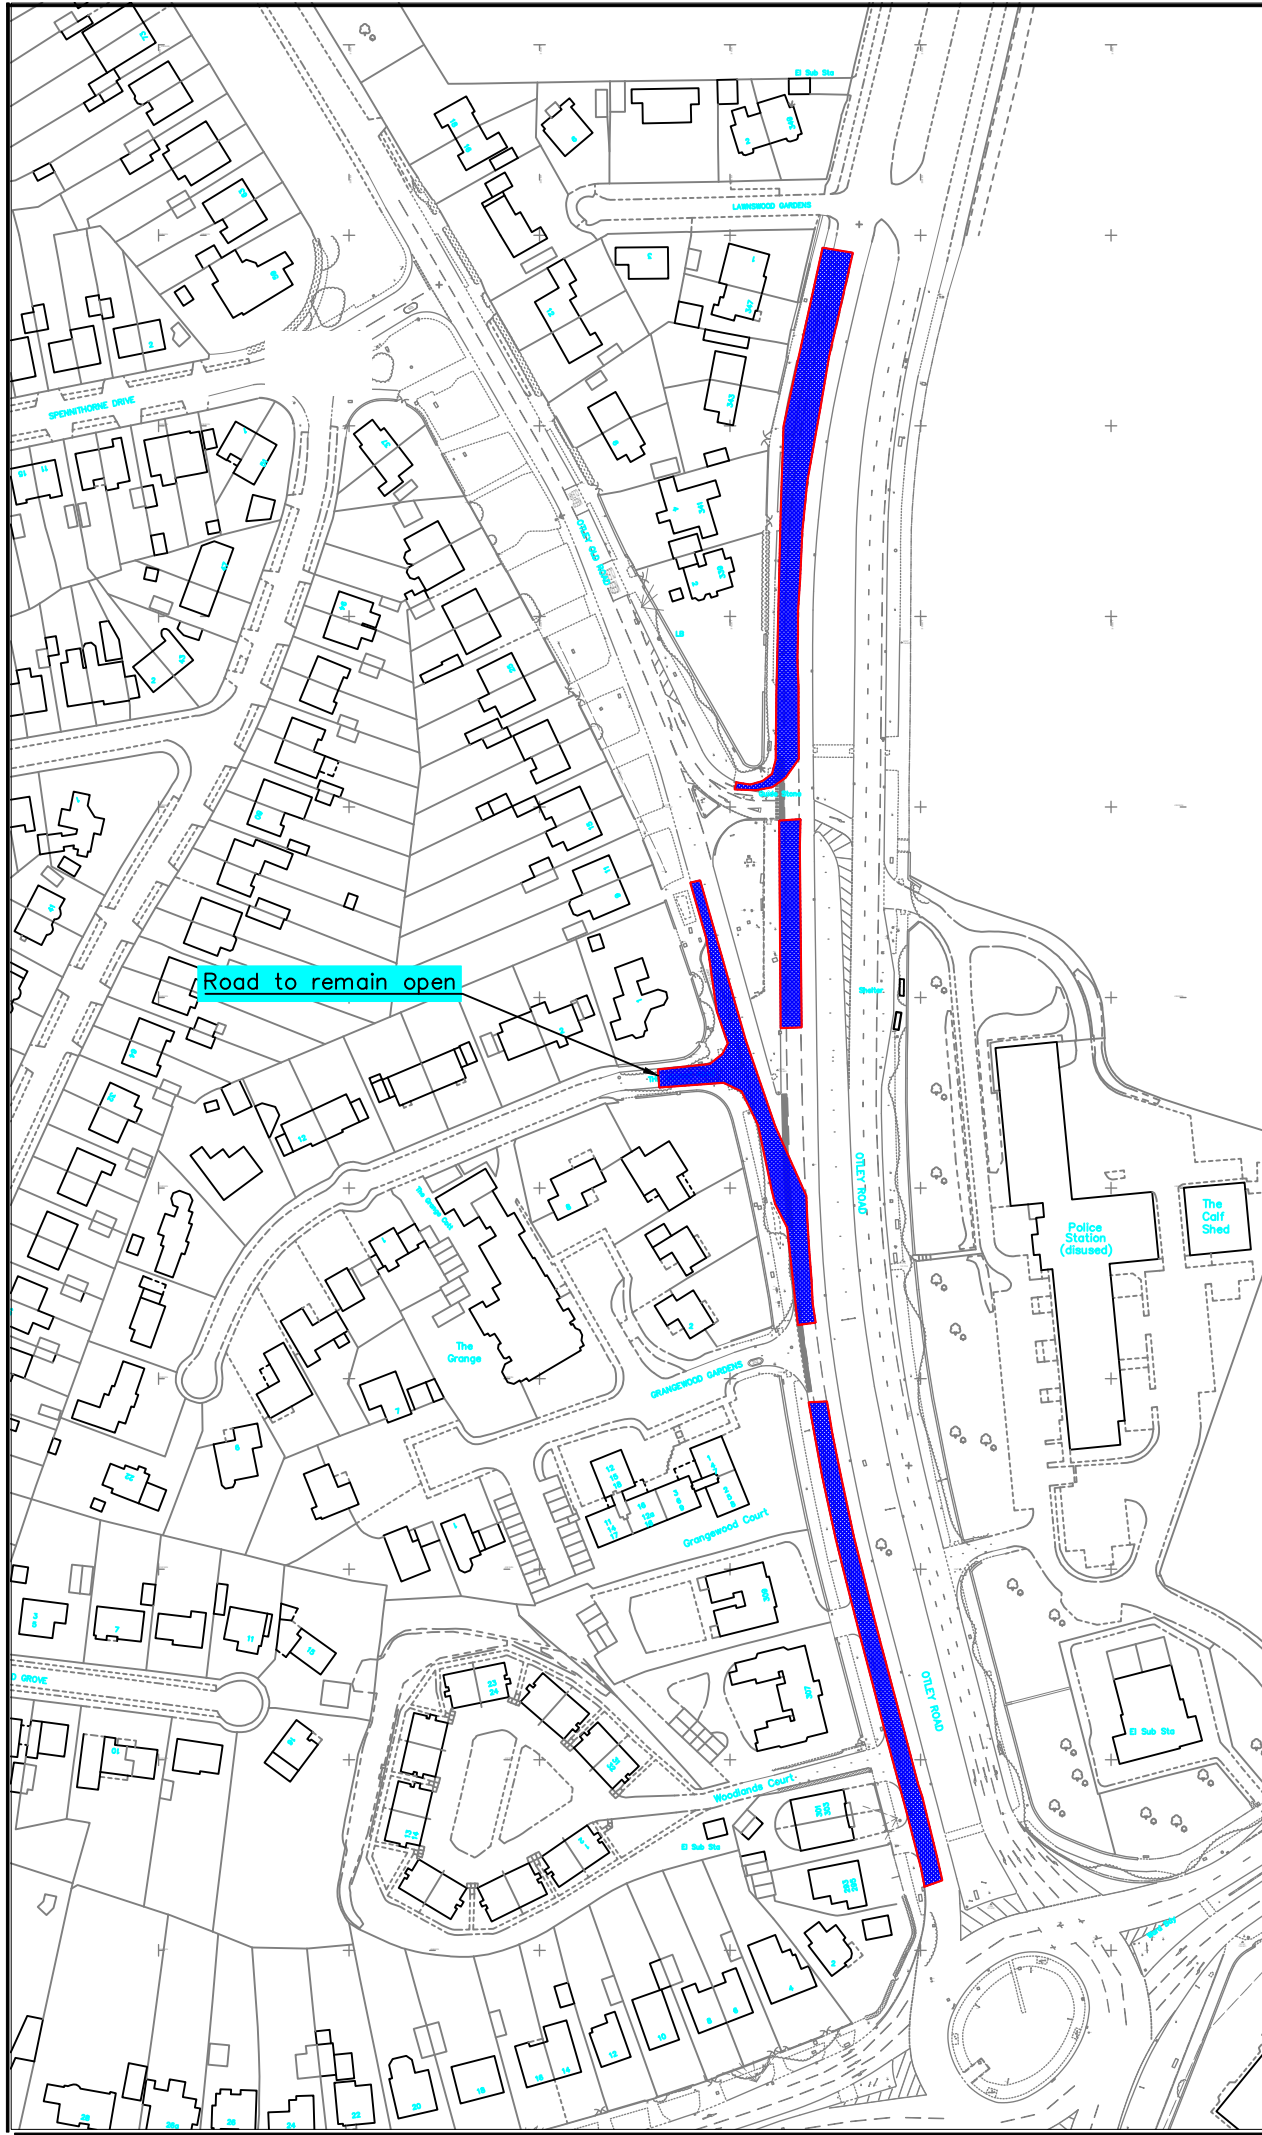


Note: Distance between signs NOT to scale, for purpose of clarity. This drawing should be used as a guide only. All traffic management will be installed according to 'Safety at street works' code of practice i.e. The Red book.



WE OPEN THE WAY

Colas Traffic Management
Designer: D Bray
Checked: W Houghton
Date: Aug 2024
Scheme/Job name: Lawnswood RBT
Job location: Lawnswood RBT
Traffic management: various
Speed of road: various
Drawing name: Locations 45-51 & 81-93 Shift 3

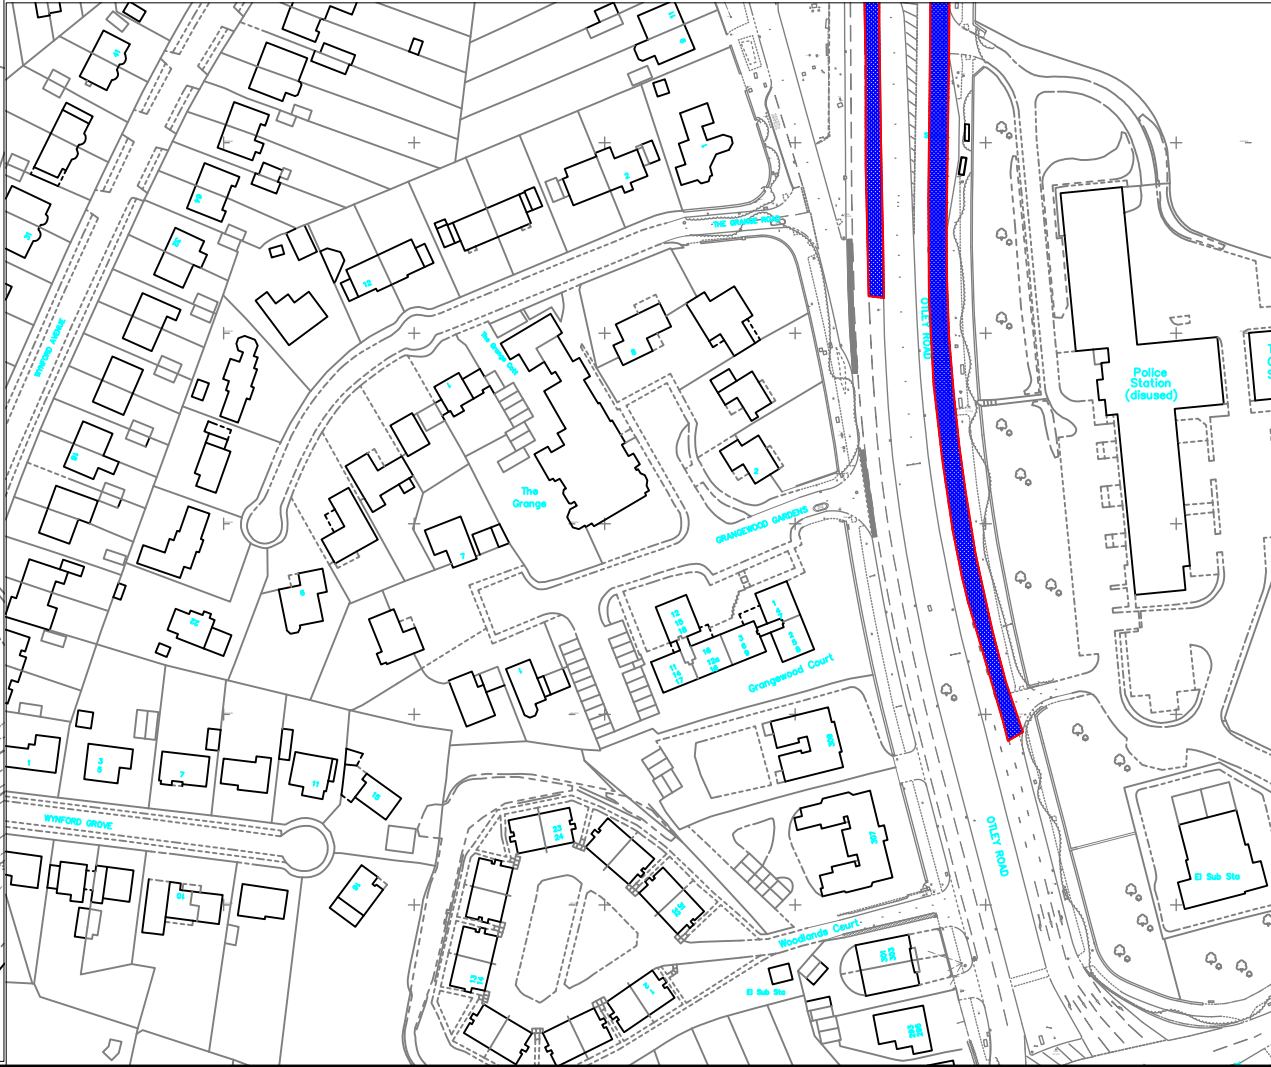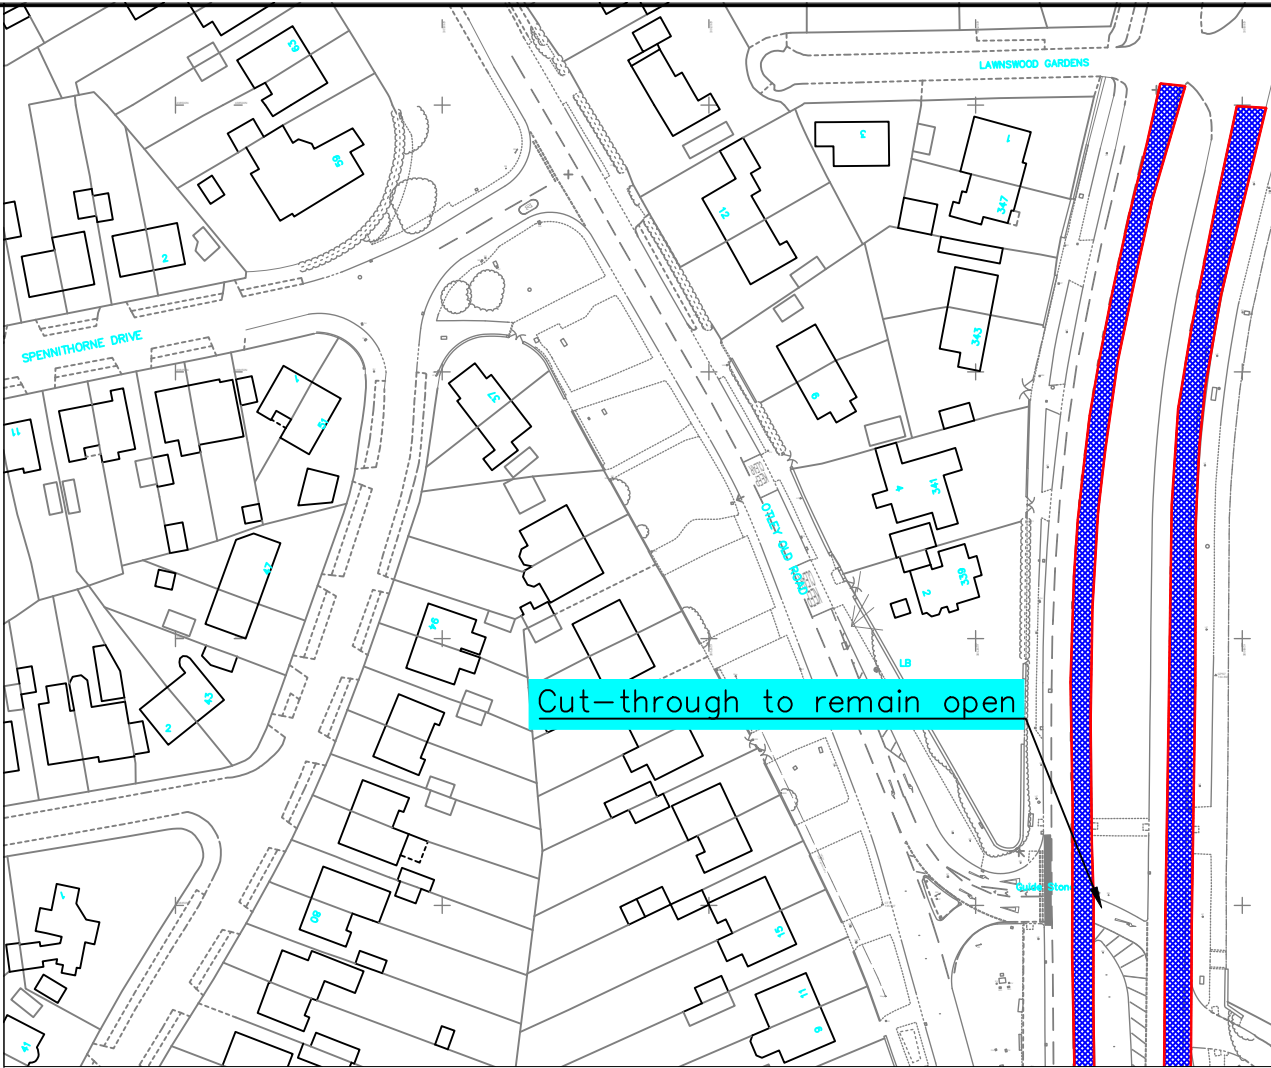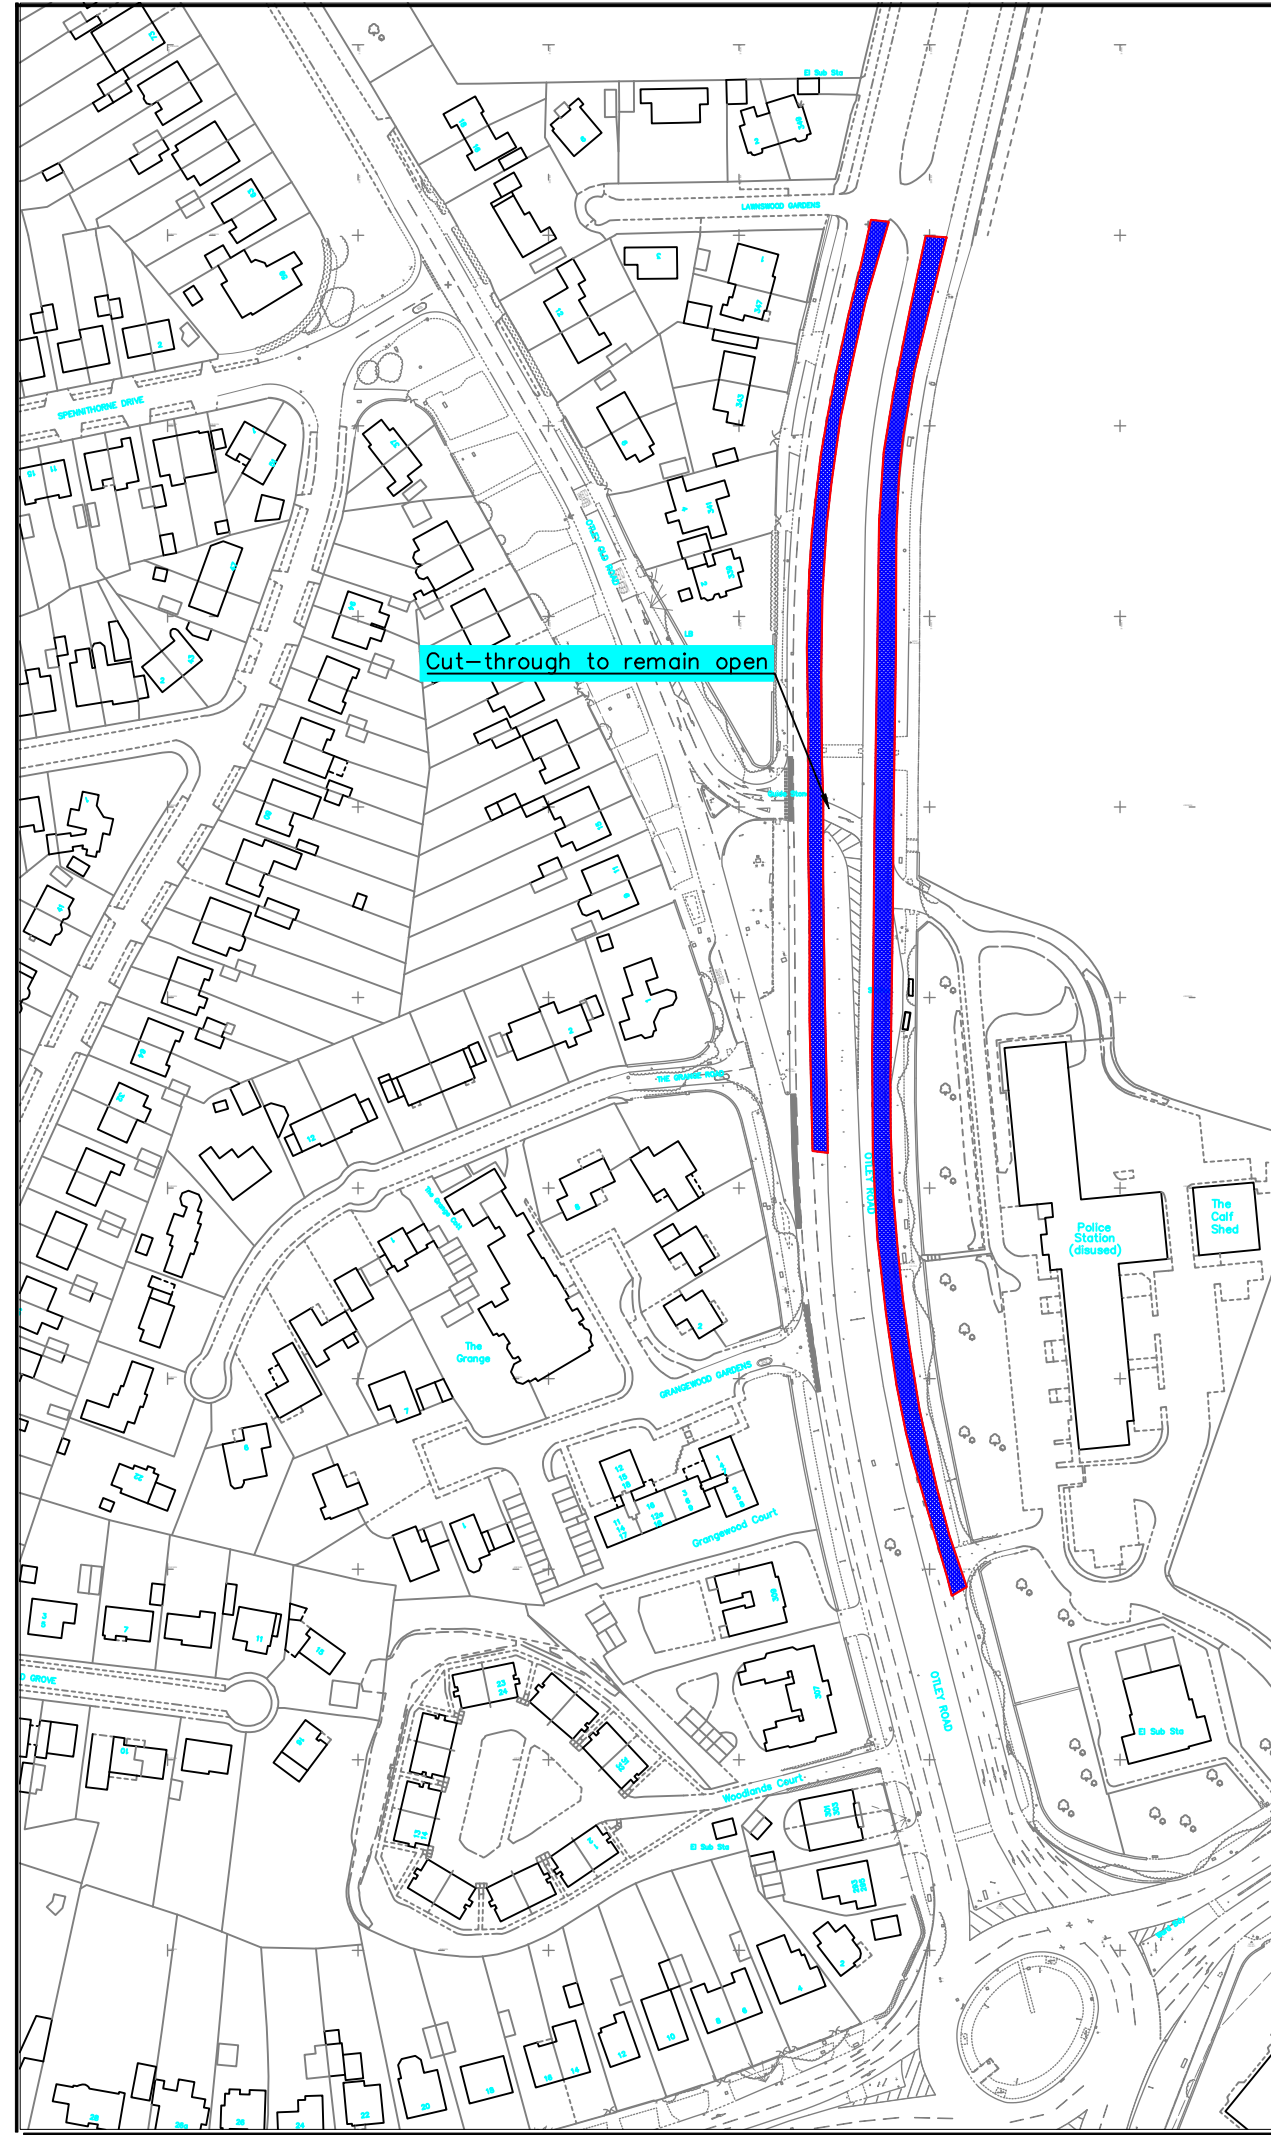


Note: Distance between signs NOT to scale, for purpose of clarity. This drawing should be used as a guide only. All traffic management will be installed according to 'Safety at street works' code of practice i.e. The Red book.



WE OPEN THE WAY

Colas Traffic Management

Designer: D Bray
Checked: W Houghton
Date: Aug 2024
Scheme/Job name: Lawnswood RBT
Job location: Lawnswood RBT
Traffic management: various
Speed of road: various
Drawing name: Locations 16-19 & 55-71 & 73-77 Shift 4

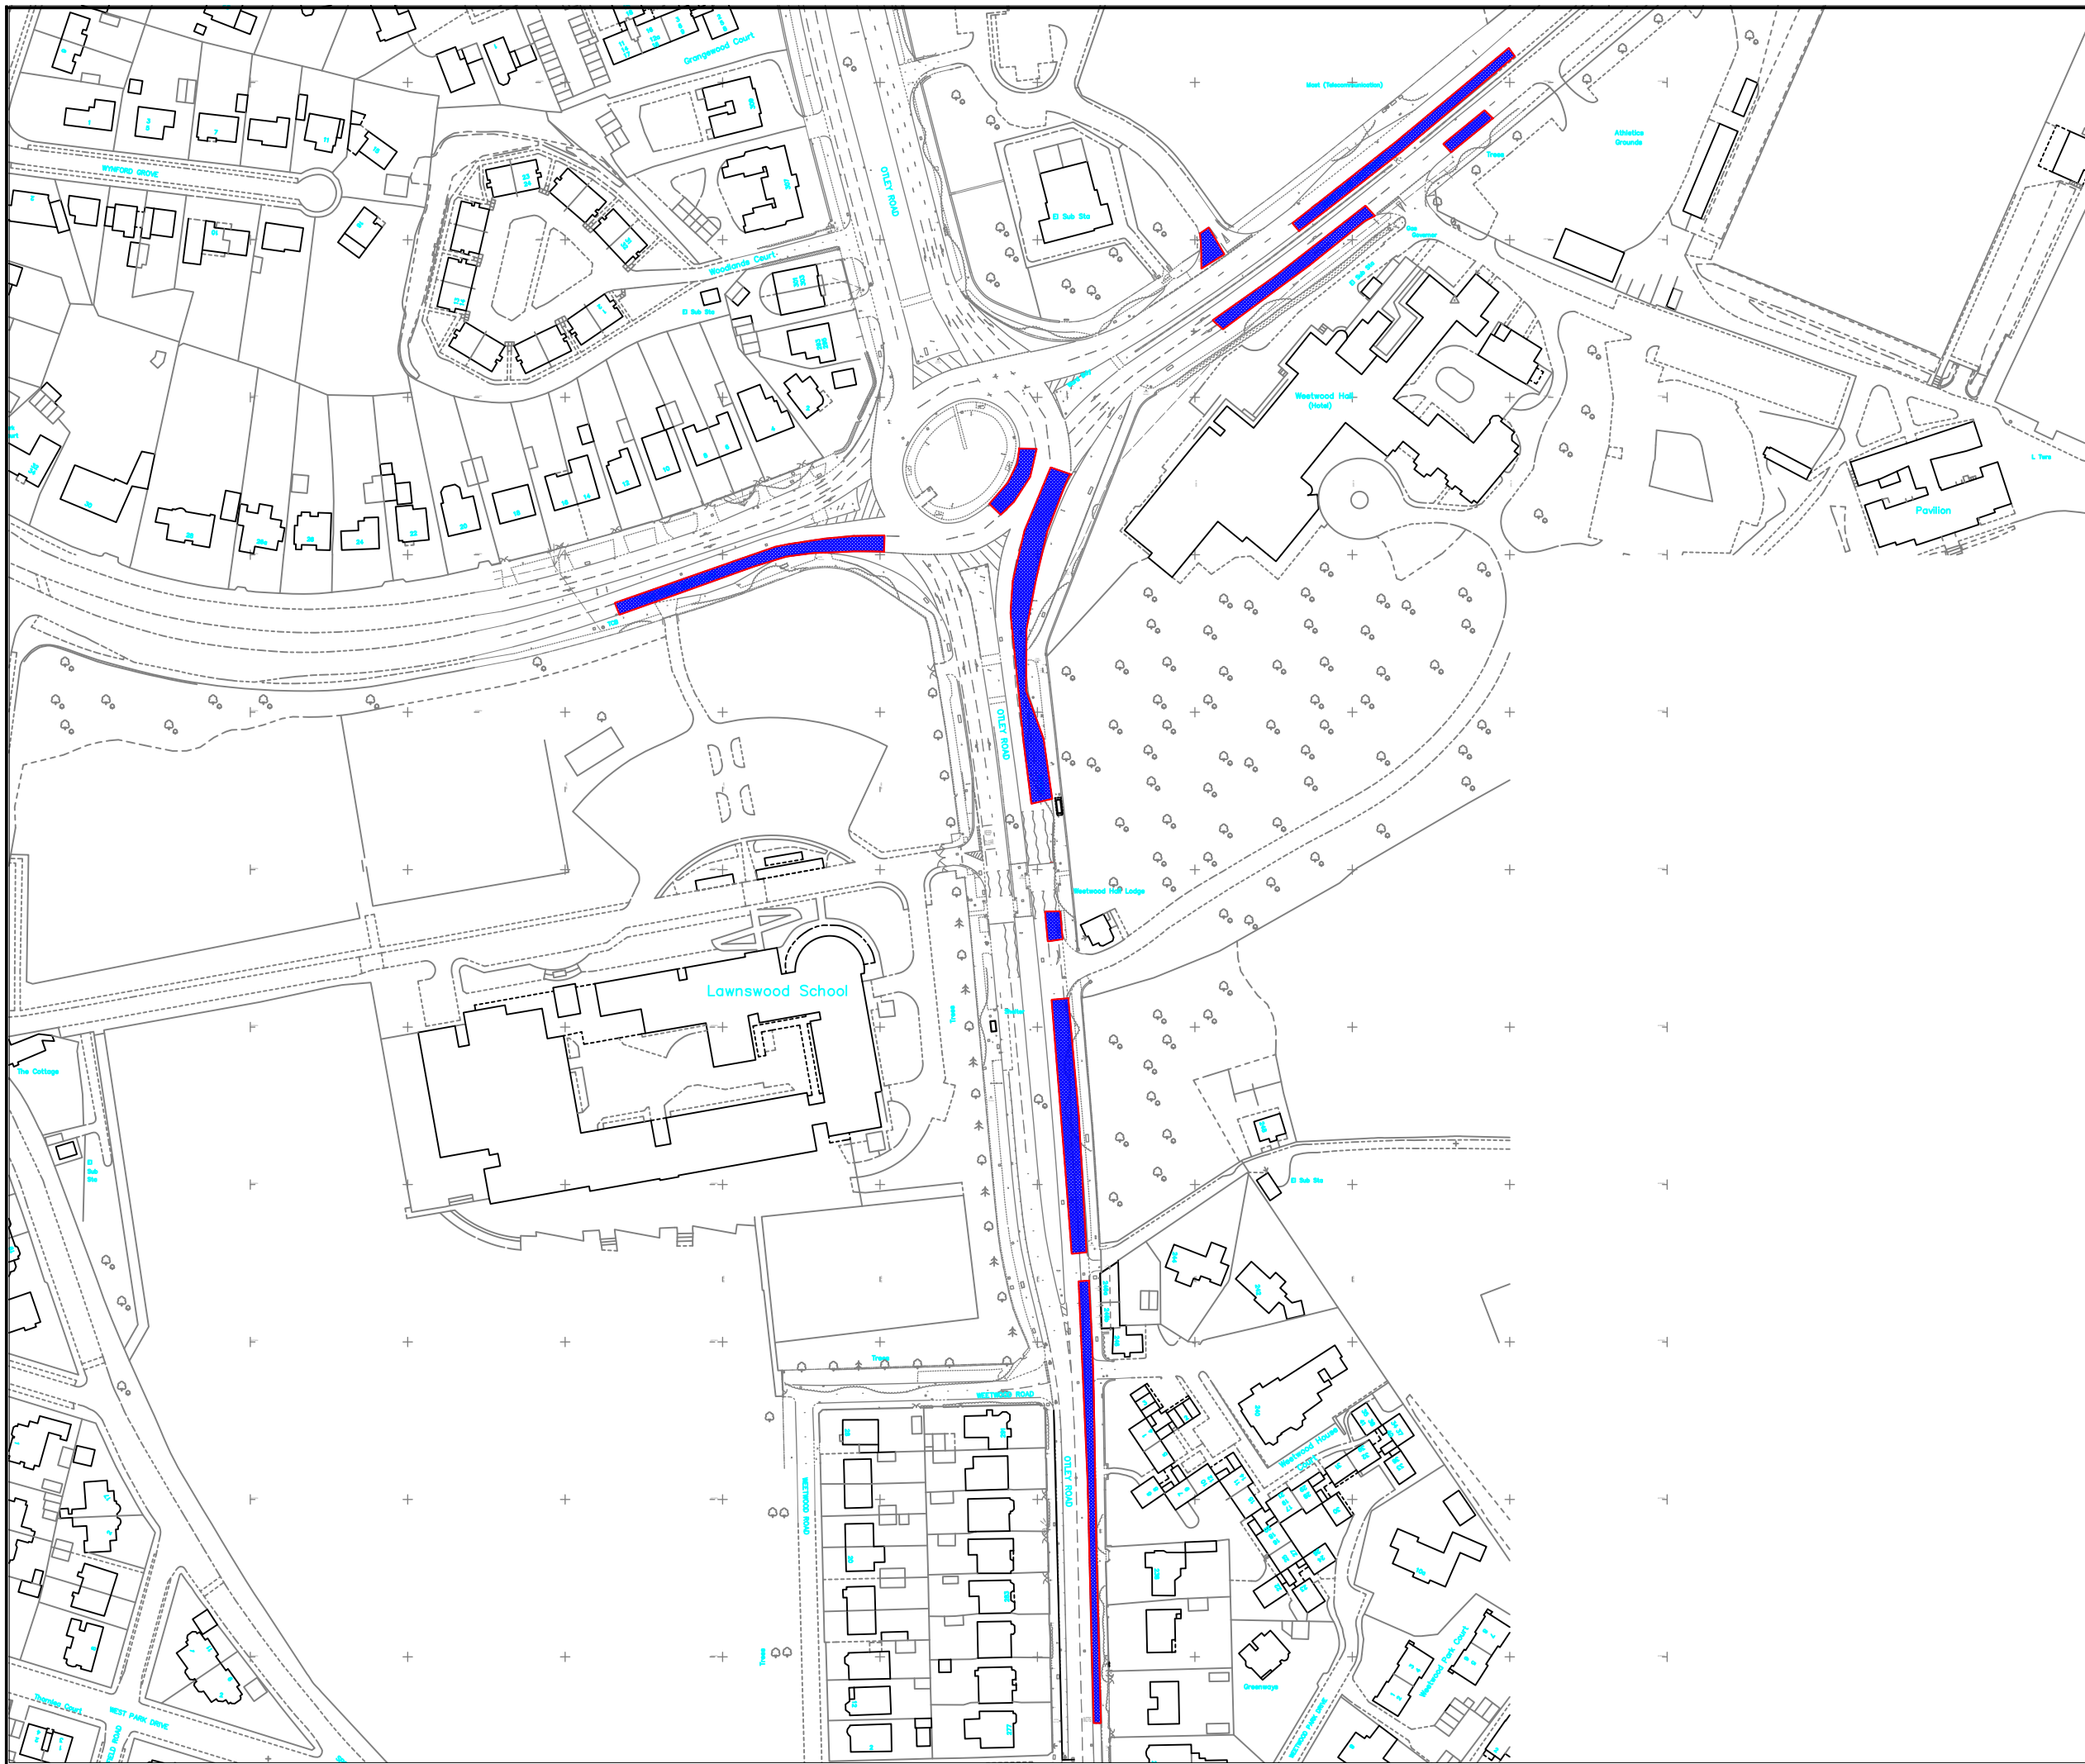

Note: Distance between signs NOT to scale, for purpose of clarity. This drawing should be used as a guide only. All traffic management will be installed according to 'Safety at street works' code of practice i.e. The Red book.