







**EXISTING SITE PLAN**  
(1:200)


ALL DIMENSIONS ARE IN mm UNLESS NOTED OTHERWISE

N.G.R	E: 424870	N: 440926
-------	-----------	-----------


A	Issued for Approval	SUC	WHT	26.11.24
REV	MODIFICATION	BY	CH	DATE



**WHP Telecoms Ltd**  
Faraday Court  
401 Faraday Street  
Birchwood Park  
Warrington WA3 6GA  
Tel: 01925 424100 Fax: 01925 424101  
e-mail: info@whptelecoms.com



Cell Name		Opt.
COOKRIDGE CRICKET CLUB GF		D
Cell ID No		
CORNERSTONE	VMO2	VF
30810300	N/A	23607_0


Site Address / Contact Details		
SMITHY LN, COOKRIDGE, LEEDS, WEST YORKSHIRE, ENGLAND, LS16 7LX		

Drawing Title: EXISTING SITE PLAN		
Purpose of issue: PLANNING		Dwg Rev:
Drawing Number: 200		A
Surveyed By: WHP	Original Sheet Size: A3	Pack Issue:
Drawn: SUC	Date: 26.11.24	Checked: WHT
	Date: 26.11.24	A

SDNT0005 Version 1.3



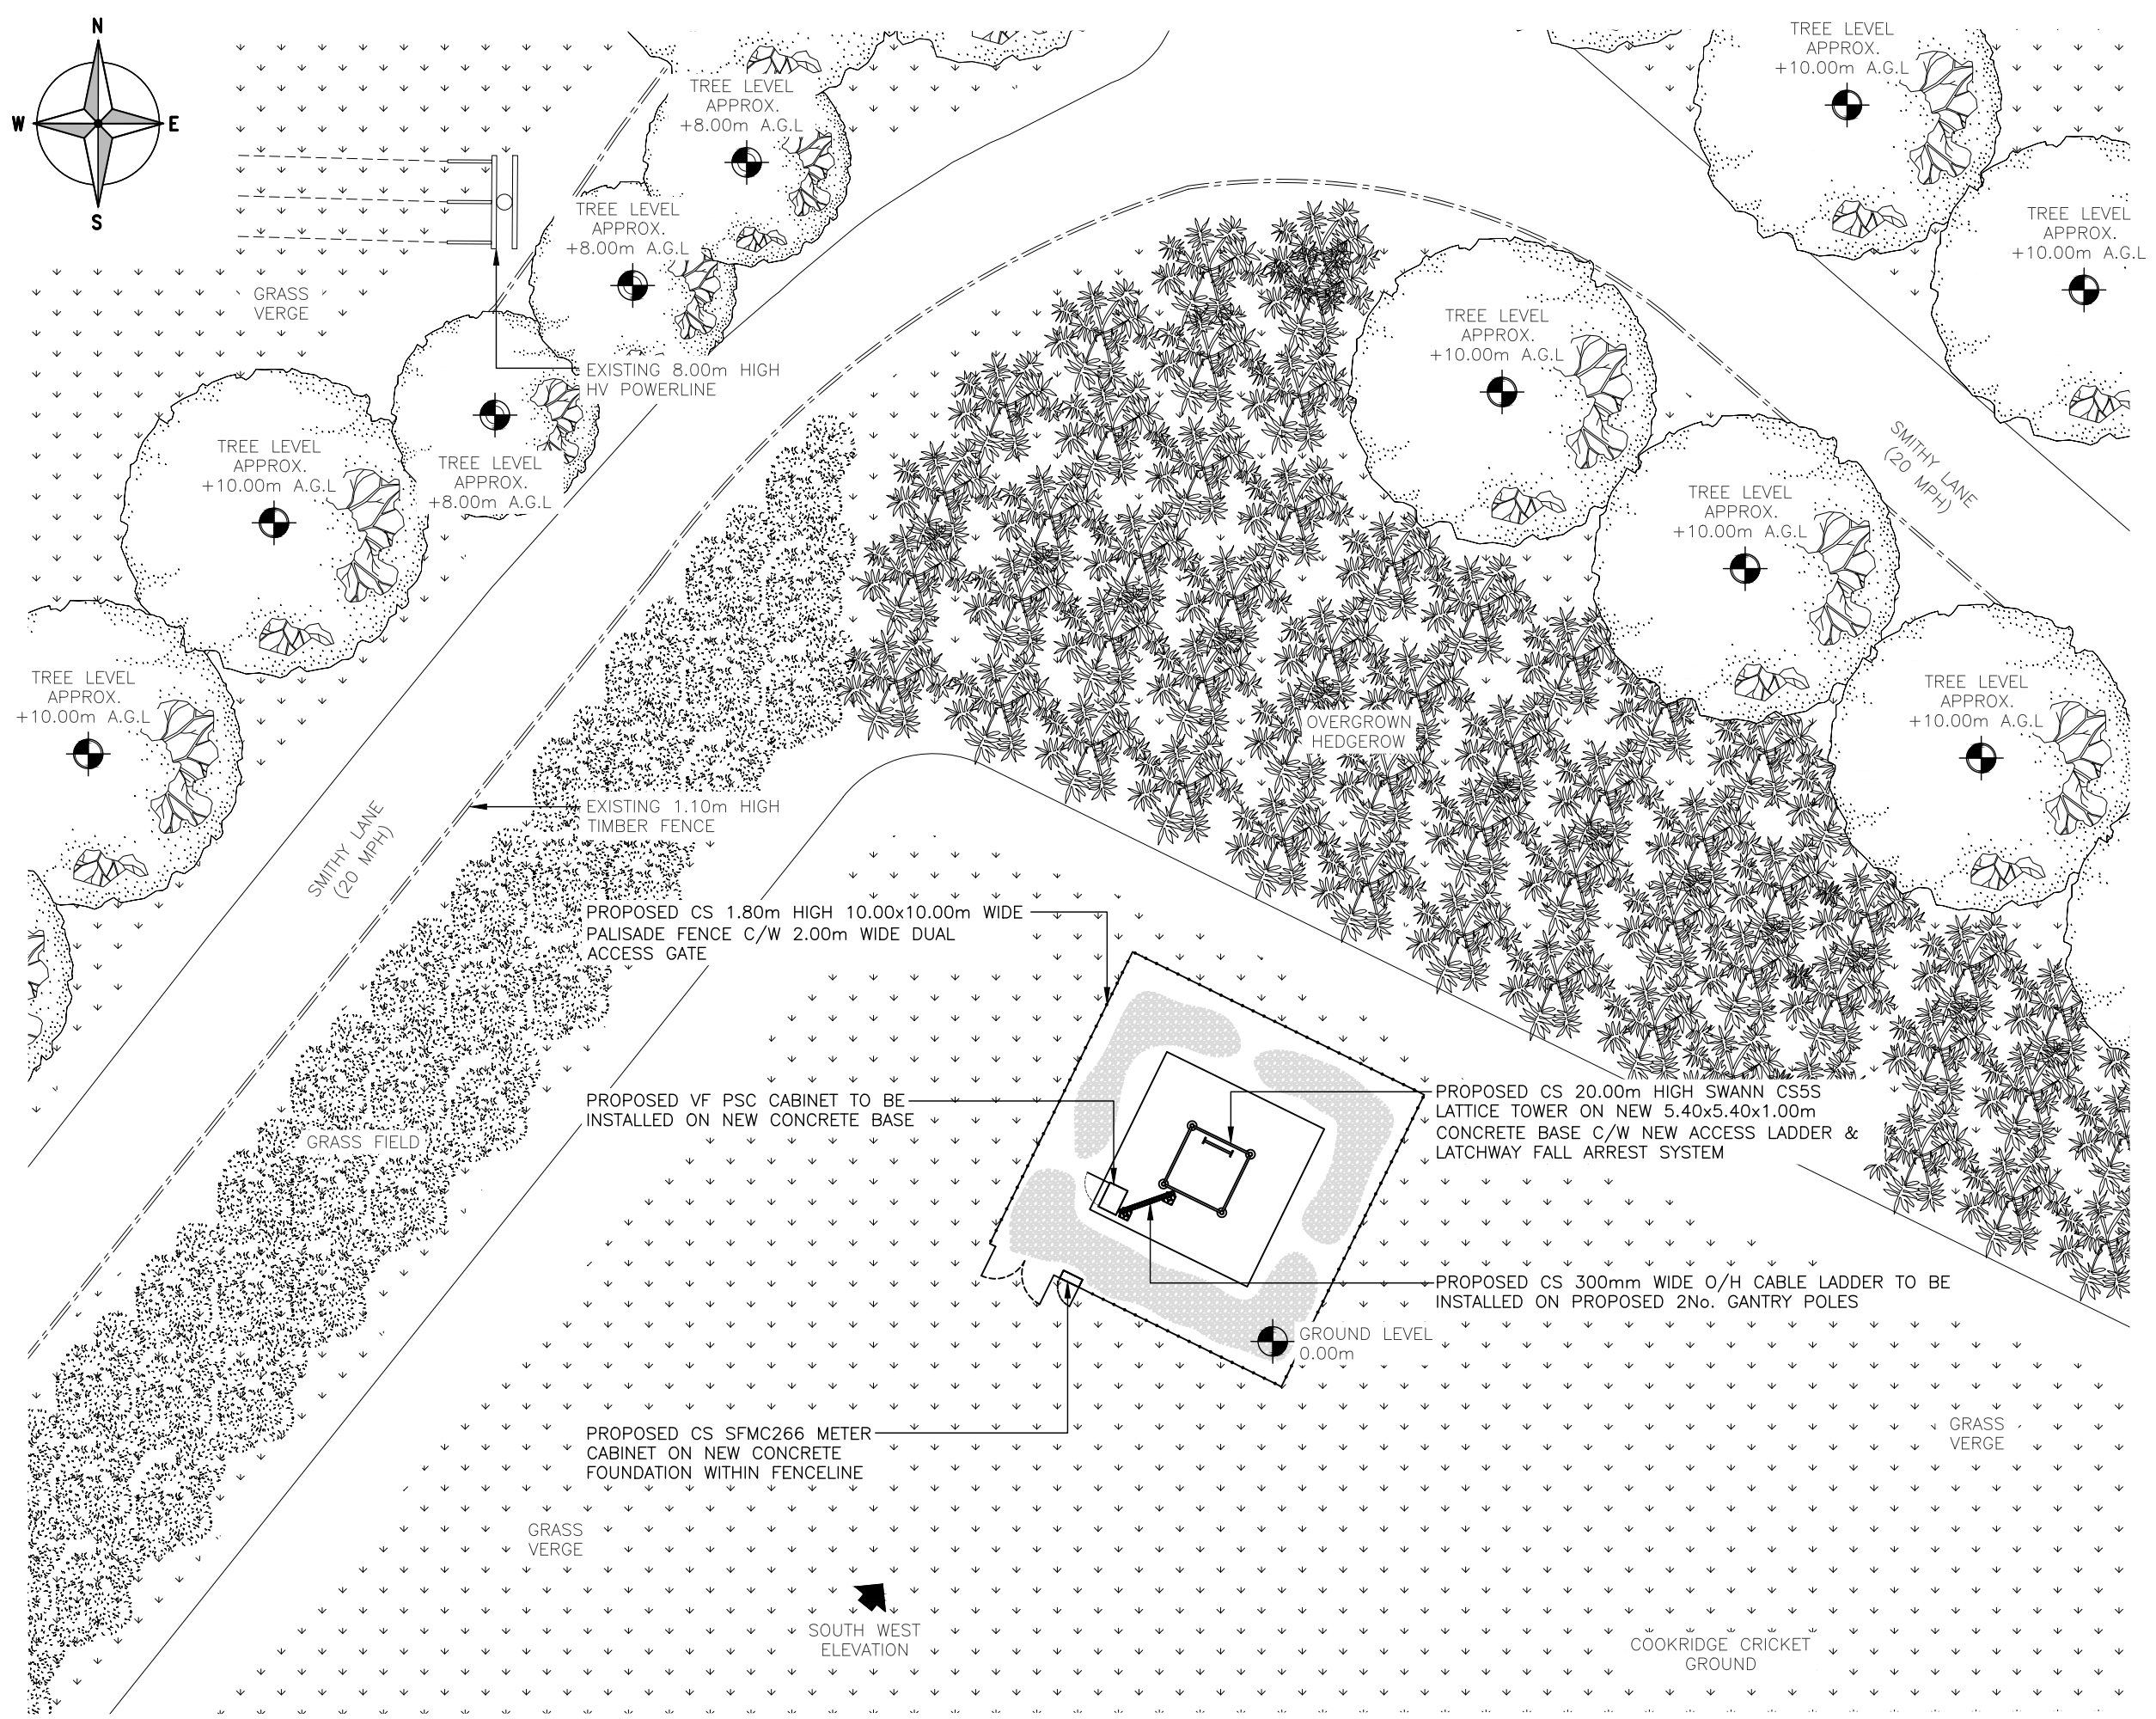

ALL DIMENSIONS ARE IN mm UNLESS NOTED OTHERWISE

N.G.R. E: 424870 N: 440926

NOTE: PROPOSED GRAVELS TO BE FILLED WITHIN FENCELINE TO AVOID GRASS & FOLIAGE

A	Issued for Approval	SUC	WHT	26.11.24
REV	MODIFICATION	BY	CH	DATE

**WHP Telecoms Ltd**  
 Faraday Court  
 401 Faraday Street  
 Birchwood Park  
 Warrington WA3 6GA  
 Tel: 01925 424100 Fax: 01925 424101  
 e-mail: info@whptelecoms.com



Cell Name  
 COOKRIDGE CRICKET CLUB GF

Cell ID No

CORNERSTONE	VMO2	VF
30810300	N/A	23607_0

Site Address / Contact Details  
 SMITHY LN,  
 COOKRIDGE, LEEDS,  
 WEST YORKSHIRE,  
 ENGLAND,  
 LS16 7LX

Drawing Title:  
 PROPOSED SITE PLAN

Purpose of issue:  
 PLANNING

Drawing Number:  
 201

Surveyed By:  
 WHP

Original Sheet Size:  
 A3

Drawn: SUC Date: 26.11.24  
 Checked: WHT Date: 26.11.24

The drawings comply with VF Standard ICNIRP guidelines, under configuration VU9-A  
 Designed in accordance with Cornerstone documents: SDN0009v7.0

PROPOSED SITE PLAN  
 (1:200)



ALL DIMENSIONS ARE IN mm UNLESS NOTED OTHERWISE

N.G.R E: 424870 N: 440926

NOTES:

A	Issued for Approval	SUC	WHT	26.11.24
REV	MODIFICATION	BY	CH	DATE

**WHP Telecoms Ltd**  
 Faraday Court  
 401 Faraday Street  
 Birchwood Park  
 Warrington WA3 6GA  
 Tel: 01925 424100 Fax: 01925 424101  
 e-mail: info@whptelecoms.com



Cell Name	Opt.
COOKRIDGE CRICKET CLUB GF	D

Cell ID No		
CORNERSTONE	VMO2	VF
30810300	N/A	23607_0

Site Address / Contact Details  
 SMITHY LN,  
 COOKRIDGE, LEEDS,  
 WEST YORKSHIRE,  
 ENGLAND,  
 LS16 7LX

Drawing Title:  
 EXISTING SITE ELEVATION

Purpose of issue:	Dwg Rev:
PLANNING	A


Drawing Number:	Pack Issue:
300	A

Surveyed By:	Original Sheet Size:	Pack Issue:
WHP	A3	A

Drawn:	Date:	Checked:	Date:	Pack Issue:
SUC	26.11.24	WHT	26.11.24	A



EXISTING SOUTH WEST ELEVATION  
 (1:100)

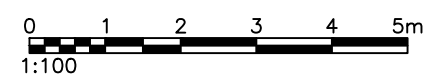




ALL DIMENSIONS ARE IN mm UNLESS NOTED OTHERWISE

N.G.R | E: 424870 | N: 440926

NOTE: PROPOSED GRAVELS TO BE FILLED WITHIN FENCELINE TO AVOID GRASS & FOLIAGE

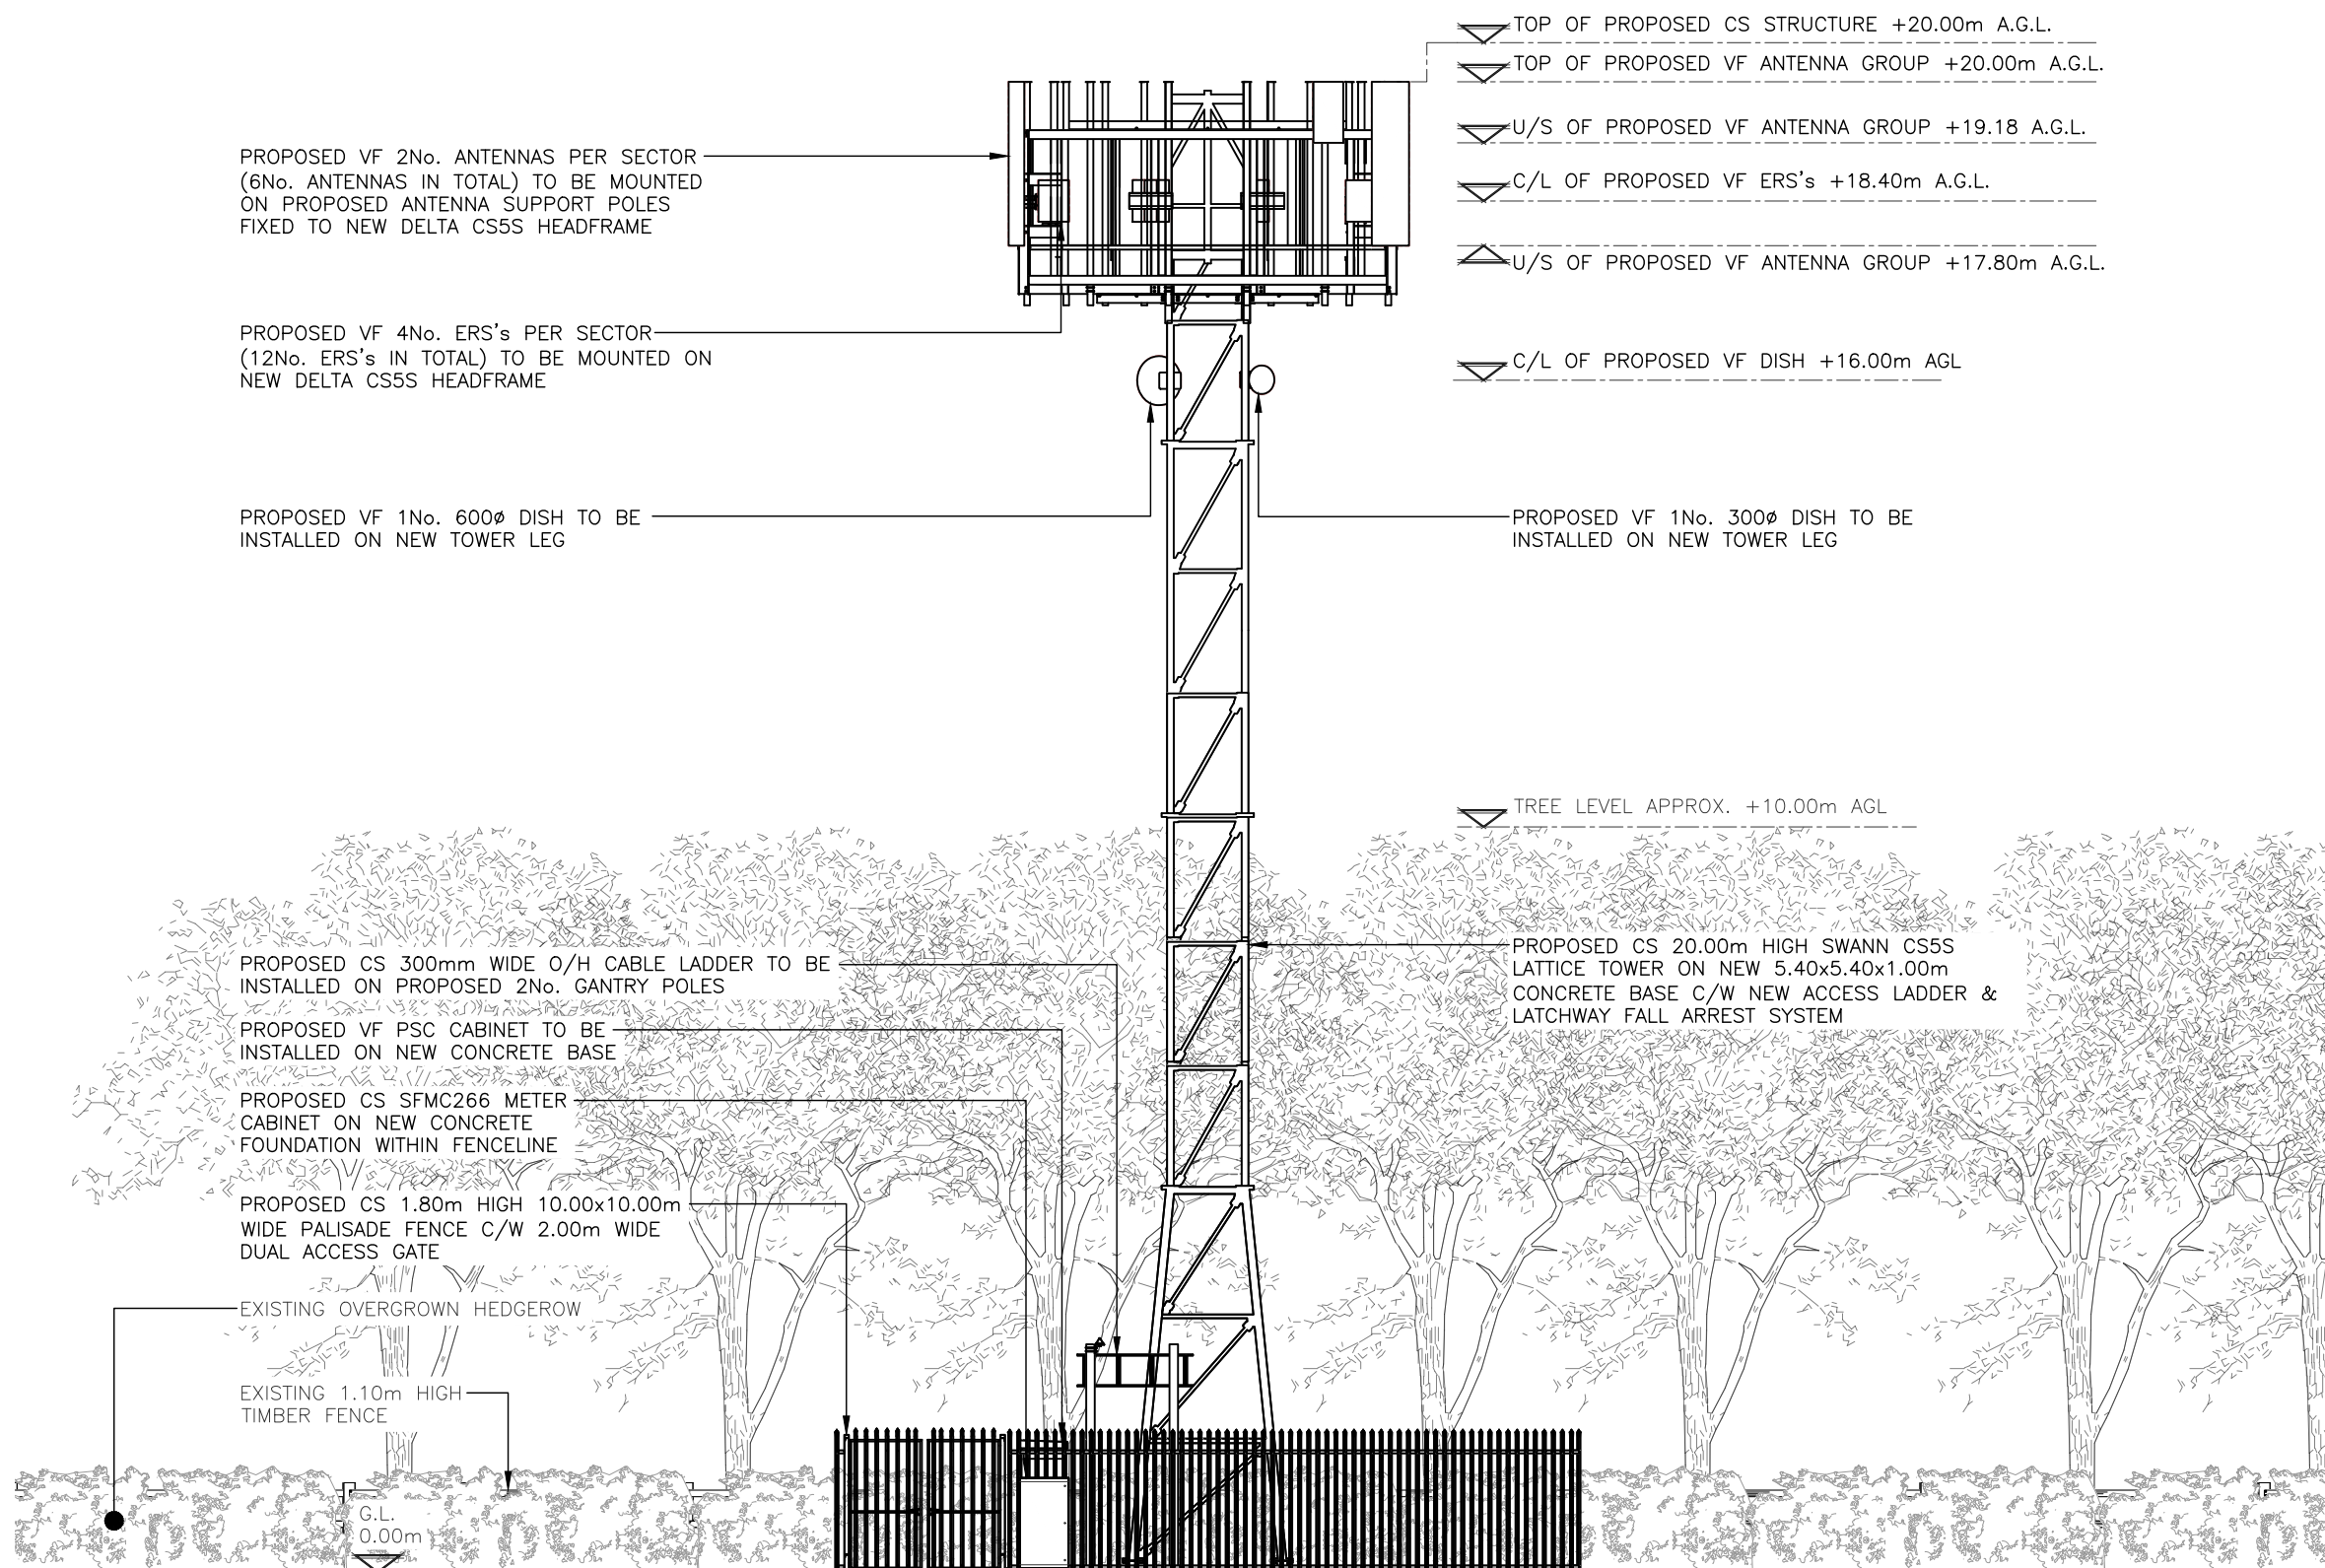

- ▽ TOP OF PROPOSED CS STRUCTURE +20.00m A.G.L.
- ▽ TOP OF PROPOSED VF ANTENNA GROUP +20.00m A.G.L.
- ▽ U/S OF PROPOSED VF ANTENNA GROUP +19.18 A.G.L.
- ▽ C/L OF PROPOSED VF ERS's +18.40m A.G.L.
- ▽ U/S OF PROPOSED VF ANTENNA GROUP +17.80m A.G.L.
- ▽ C/L OF PROPOSED VF DISH +16.00m AGL

PROPOSED VF 2No. ANTENNAS PER SECTOR (6No. ANTENNAS IN TOTAL) TO BE MOUNTED ON PROPOSED ANTENNA SUPPORT POLES FIXED TO NEW DELTA CS55 HEADFRAME

PROPOSED VF 4No. ERS's PER SECTOR (12No. ERS's IN TOTAL) TO BE MOUNTED ON NEW DELTA CS55 HEADFRAME

PROPOSED VF 1No. 600Ø DISH TO BE INSTALLED ON NEW TOWER LEG

PROPOSED VF 1No. 300Ø DISH TO BE INSTALLED ON NEW TOWER LEG

▽ TREE LEVEL APPROX. +10.00m AGL

PROPOSED CS 300mm WIDE O/H CABLE LADDER TO BE INSTALLED ON PROPOSED 2No. GANTRY POLES

PROPOSED VF PSC CABINET TO BE INSTALLED ON NEW CONCRETE BASE

PROPOSED CS SFMC266 METER CABINET ON NEW CONCRETE FOUNDATION WITHIN FENCELINE

PROPOSED CS 1.80m HIGH 10.00x10.00m WIDE PALISADE FENCE C/W 2.00m WIDE DUAL ACCESS GATE

EXISTING OVERGROWN HEDGEROW


EXISTING 1.10m HIGH TIMBER FENCE

G.L. 0.00m

PROPOSED CS 20.00m HIGH SWANN CS55 LATTICE TOWER ON NEW 5.40x5.40x1.00m CONCRETE BASE C/W NEW ACCESS LADDER & LATCHWAY FALL ARREST SYSTEM

PROPOSED SOUTH WEST ELEVATION

(1:100)

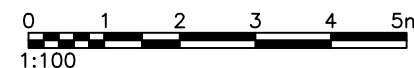

The drawings comply with VF Standard ICNIRP guidelines, under configuration VU9-A  
Designed in accordance with Cornerstone documents: SDN0009v7.0

REV	MODIFICATION	BY	CH	DATE
A	Issued for Approval	SUC	WHT	26.11.24

**WHP Telecoms Ltd**  
 Faraday Court  
 401 Faraday Street  
 Birchwood Park  
 Warrington WA3 6GA  
 Tel: 01925 424100 Fax: 01925 424101  
 e-mail: info@whptelecoms.com

Cell Name	Opt.
COOKRIDGE CRICKET CLUB GF	D

Cell ID No		
CORNERSTONE	VMO2	VF
30810300	N/A	23607_0

Site Address / Contact Details  
 SMITHY LN,  
 COOKRIDGE, LEEDS,  
 WEST YORKSHIRE,  
 ENGLAND,  
 LS16 7LX

Drawing Title: PROPOSED SITE ELEVATION

Purpose of issue:	PLANNING	Dwg Rev:
Drawing Number:	301	A

Surveyed By:	Original Sheet Size:	Pack Issue:
WHP	A3	A

Drawn:	Date:	Checked:	Date:	
SUC	26.11.24	WHT	26.11.24	A