


© Crown copyright and database rights 2022 OS 1A100019567. You are granted a non-exclusive, royalty free, revocable licence solely to view the Licensed Data for non-commercial purposes for the period during which Leeds City Council makes it available. You are not permitted to copy, sub-license, distribute, sell or otherwise make available the Licensed Data to third parties in any form, third party rights to enforce the terms of this licence shall be reserved to OS.

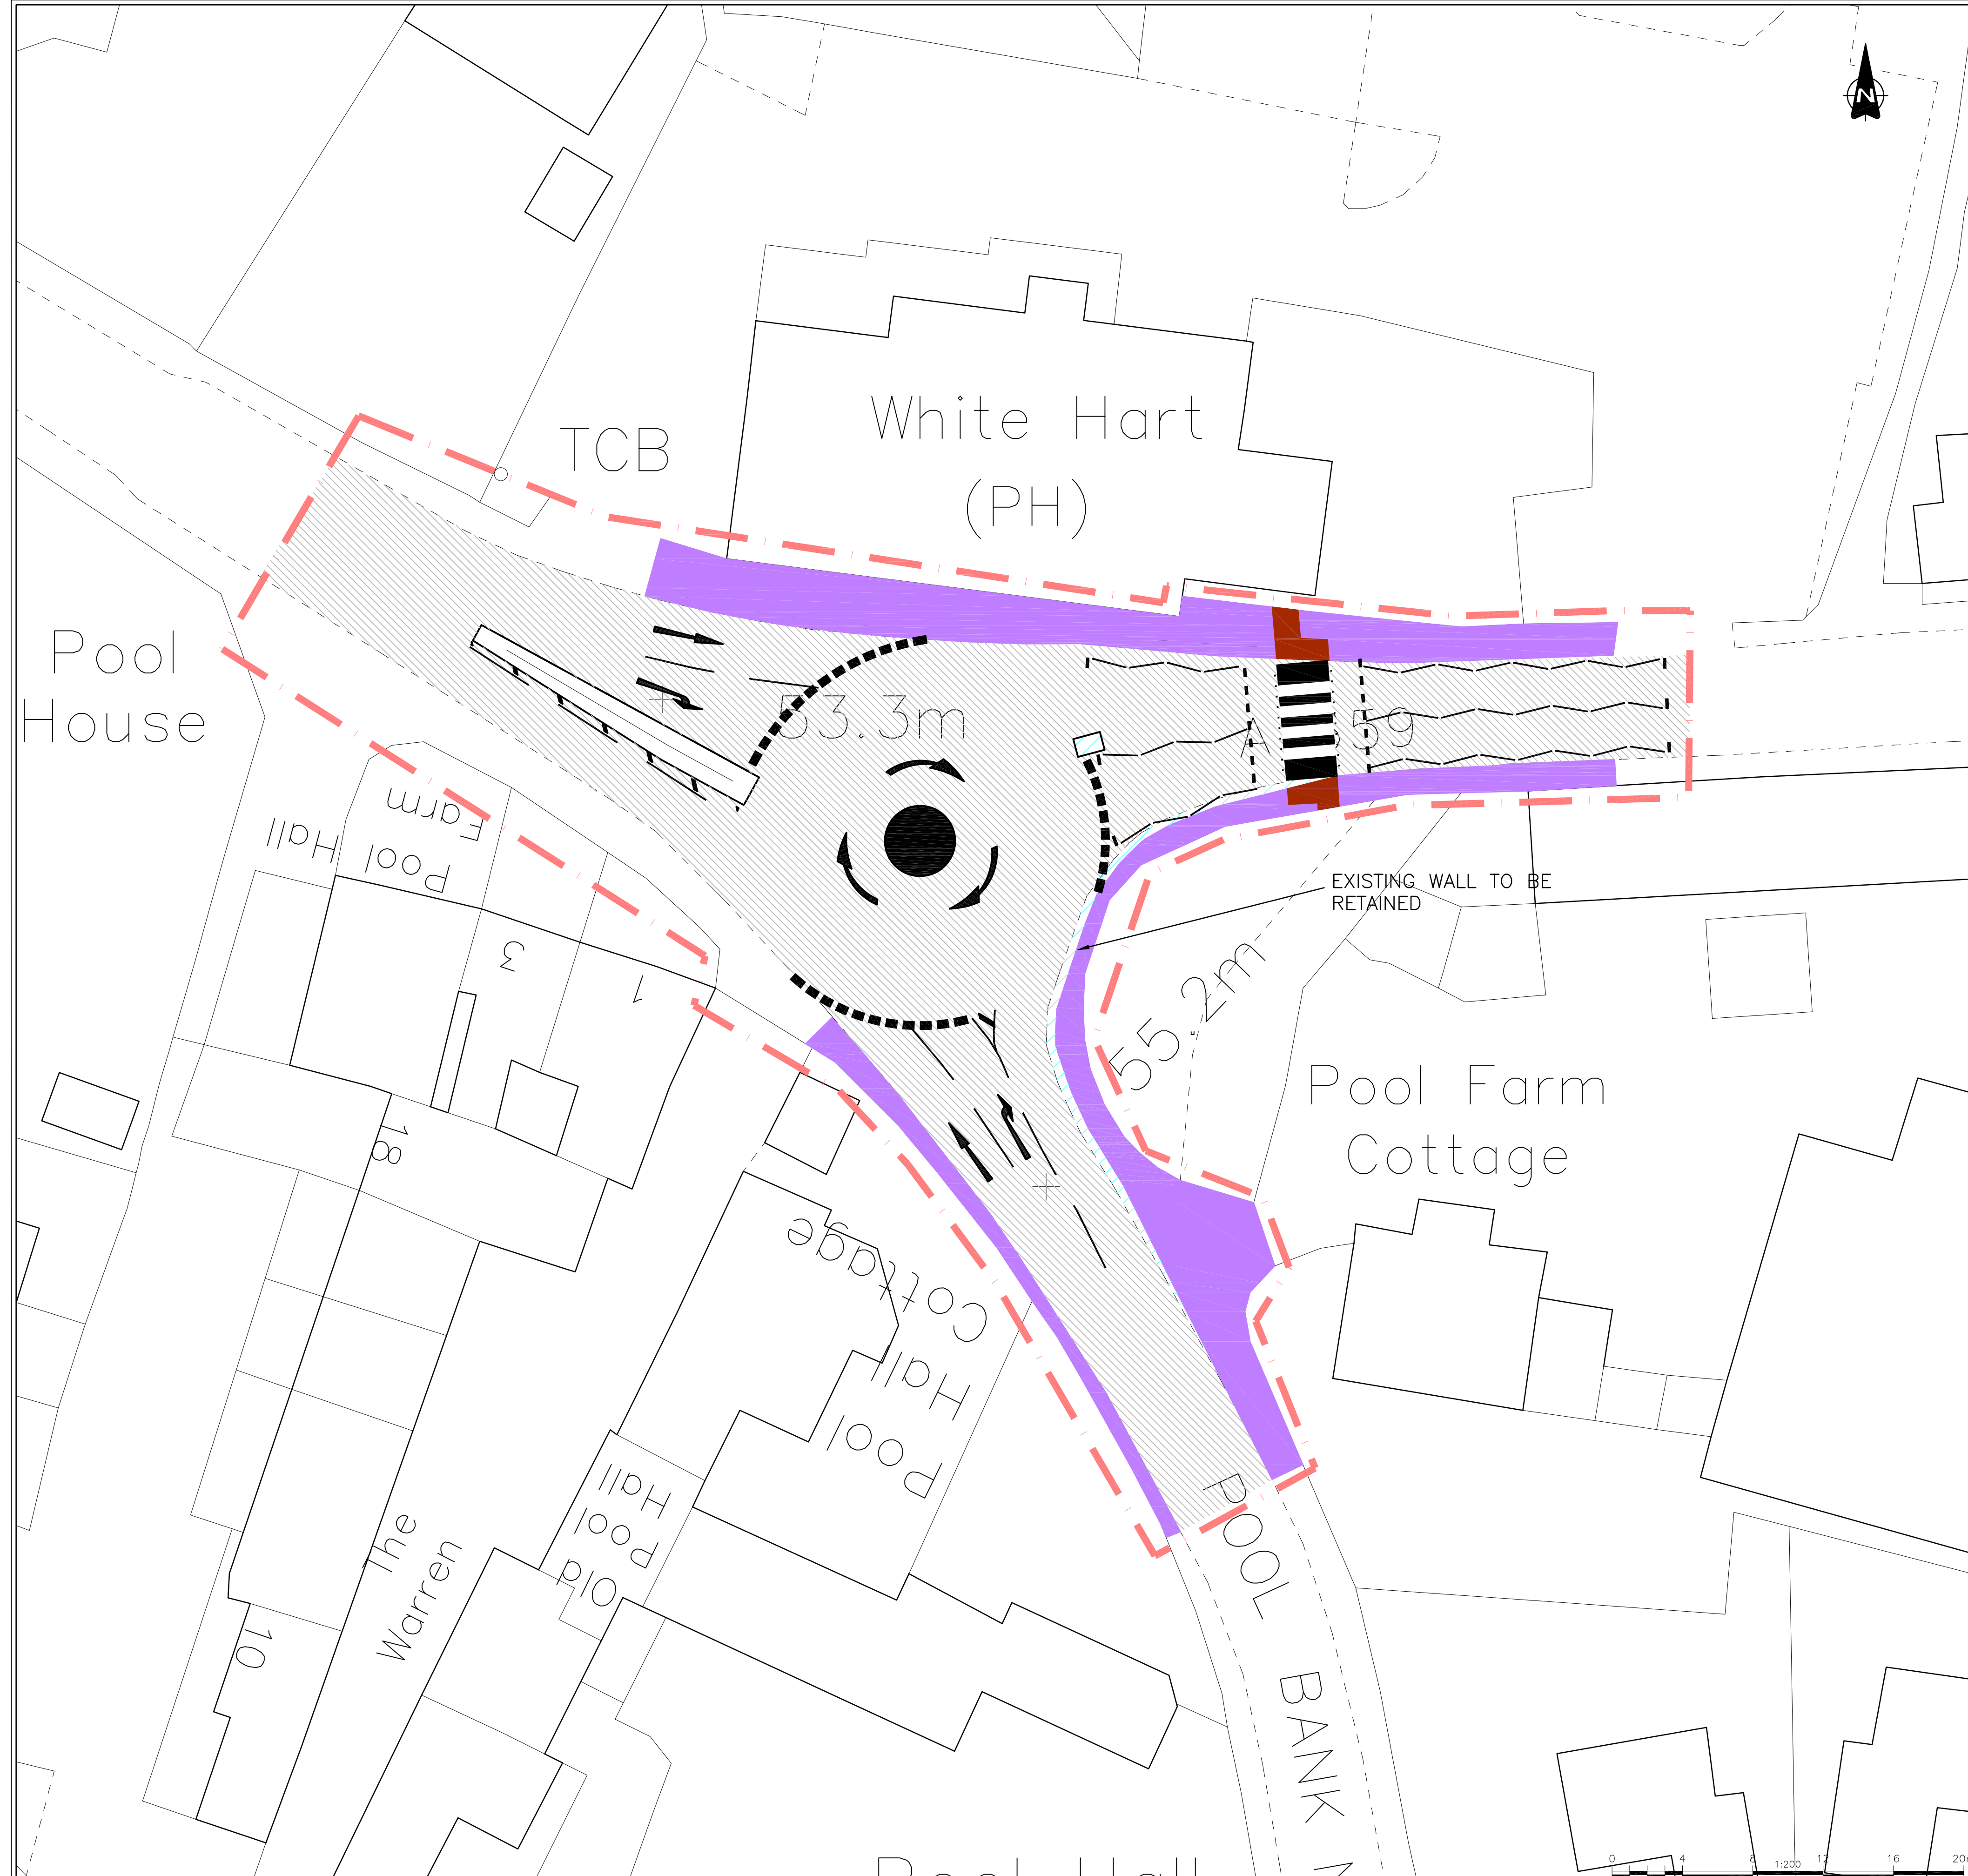

| KEY | |
|-----|---|
| | SITE BOUNDARY/LIMIT OF CONSTRUCTION WORKS |
| | CARRIAGEWAY WORKS |
| | FOOTWAY/PAVING |
| | CARRIAGEWAY OVERLAY |
| | CONTROLLED CROSSING (RED TACTILES) |
| | PROPOSED LINING |

| PO1 | REV | DRAWN | CHECK | DATE | CDE |
|---|------------------|-------|----------------|---------------------|--------------|
| CREATED BY: | HKP | 1/24 | CURRENT ISSUE: | CHECKED | CDE APPROVAL |
| PURPOSE OF ISSUE: | WORK IN PROGRESS | | | | |
| APPROVAL STATUS: | DRAFT | | | CDE STATUS: | S0 |
| 733801 S278 POOL IN WHARFEDAILE GENERAL ARRANGEMENT | | | | | |
| | | | | | |
| 1:200 | | | | ORIGINAL SHEET SIZE | A1 |
| 733801-LCC-HWT-PB-DR-CH-01_RB | | | | | REV: P01.01 |
| January 2024 | | | | | ID: - |